


# 06) DC/19/1707



## Horsham District Council

Abingworth Nurseries, Storrington Road, Thakeham

For Business use only - not for distribution to the general public

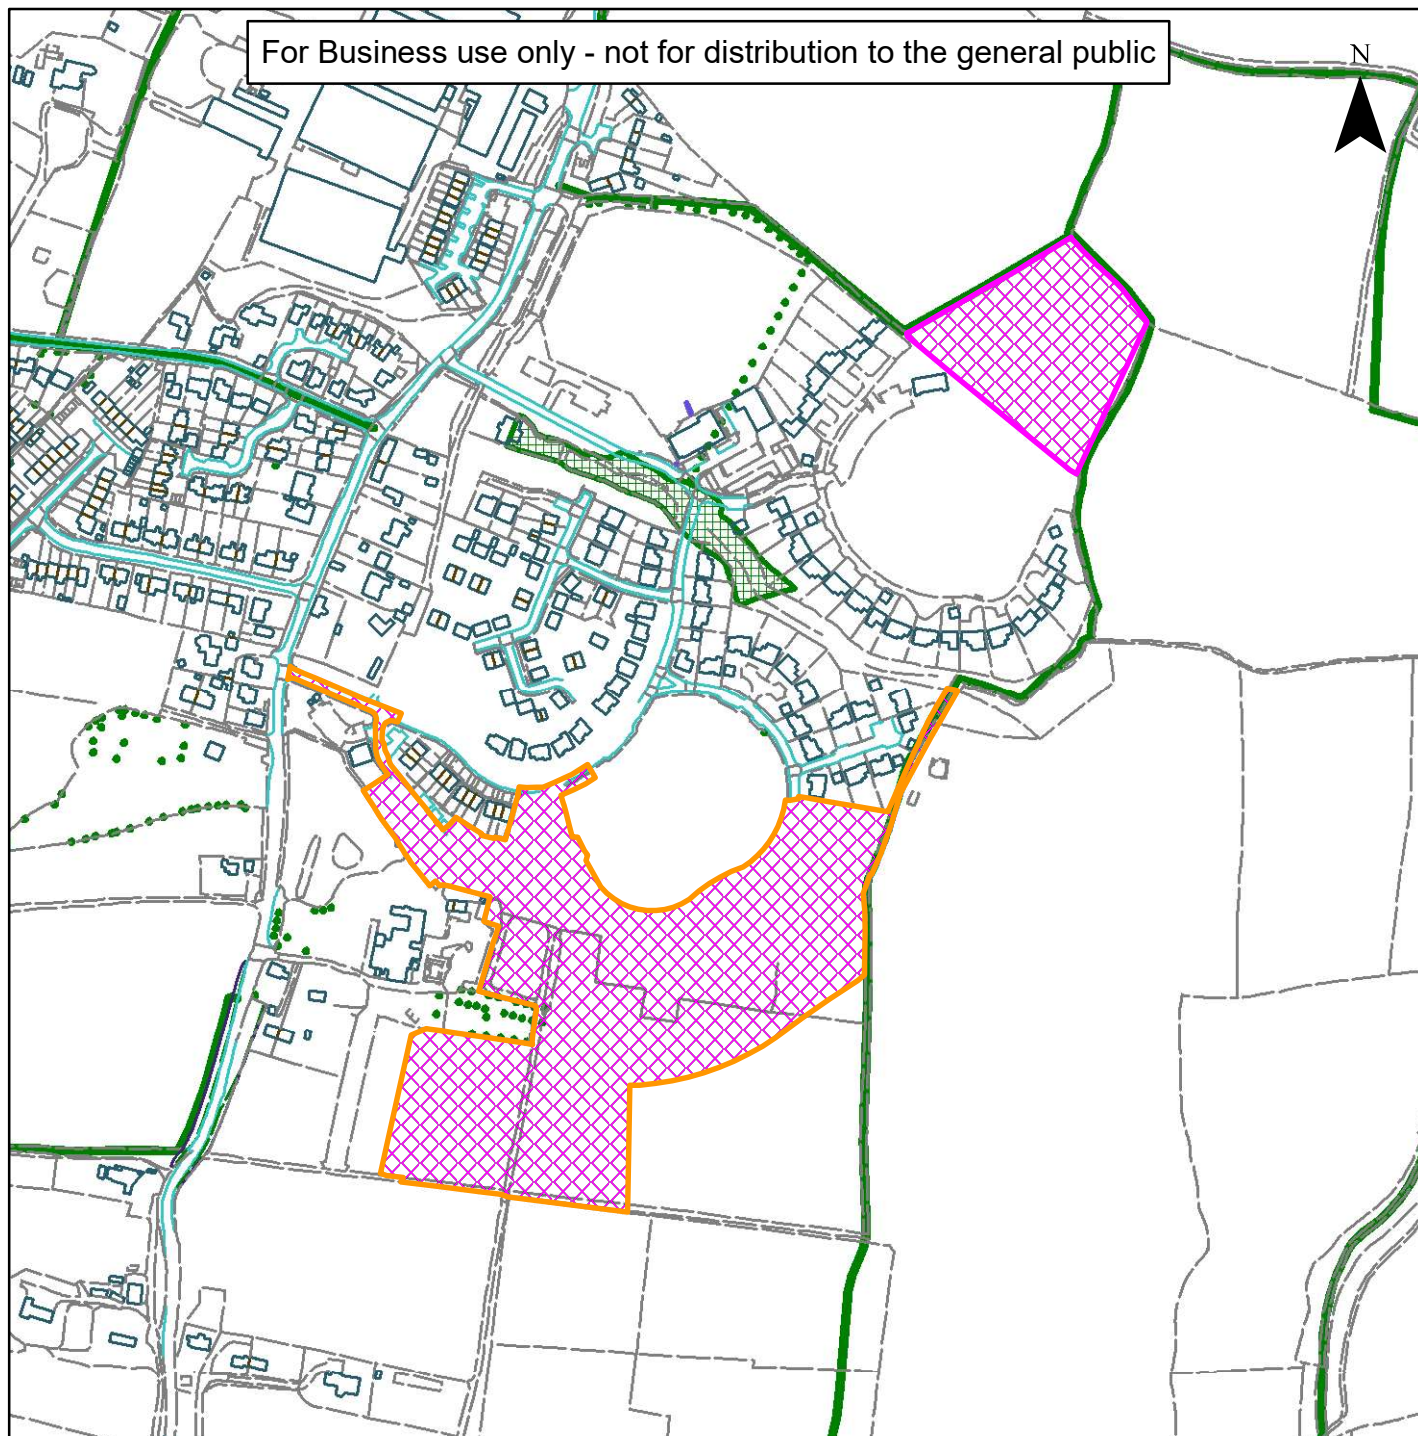

**Scale:** 1:5,000

Reproduced by permission of Ordnance Survey map on behalf of HMSO. © Crown copyright and database rights (2019). Ordnance Survey Licence.100023865

Organisation	Horsham District Council
Department	
Comments	
Date	08/04/2020
MSA Number	100023865