

12) SDNP/20/01620/FUL




**Horsham
District
Council**

The Old Mechanics, Church Lane, Coldwaltham

For Business use only - not for distribution to the general public

N

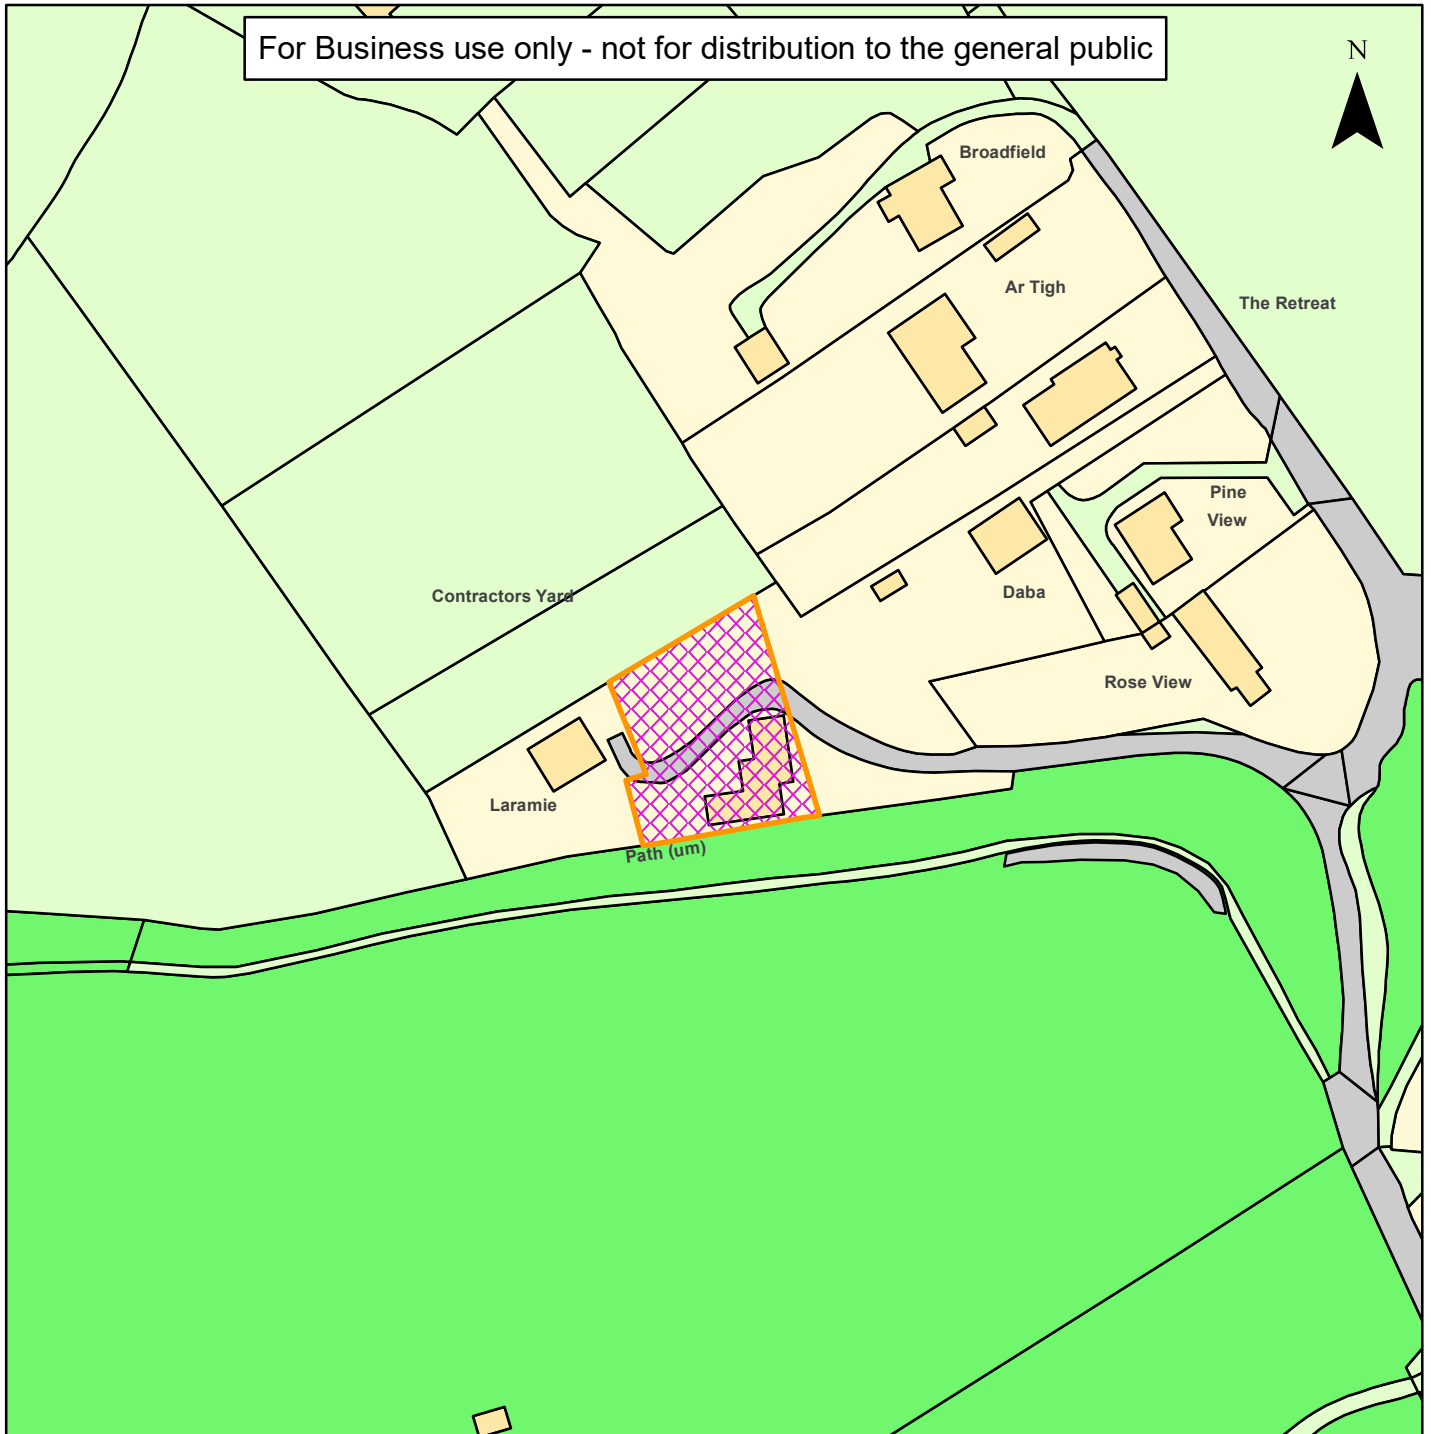

Scale: 1:1,250

Reproduced by permission of Ordnance Survey map on behalf of HMSO. © Crown copyright and database rights (2019). Ordnance Survey Licence.100023865

Organisation	Horsham District Council
Department	
Comments	
Date	09/07/2020
MSA Number	100023865