

13) DC/20/0699




Horsham District Council

Oakdene, Blackgate Lane, Pulborough

For Business use only - not for distribution to the general public

N

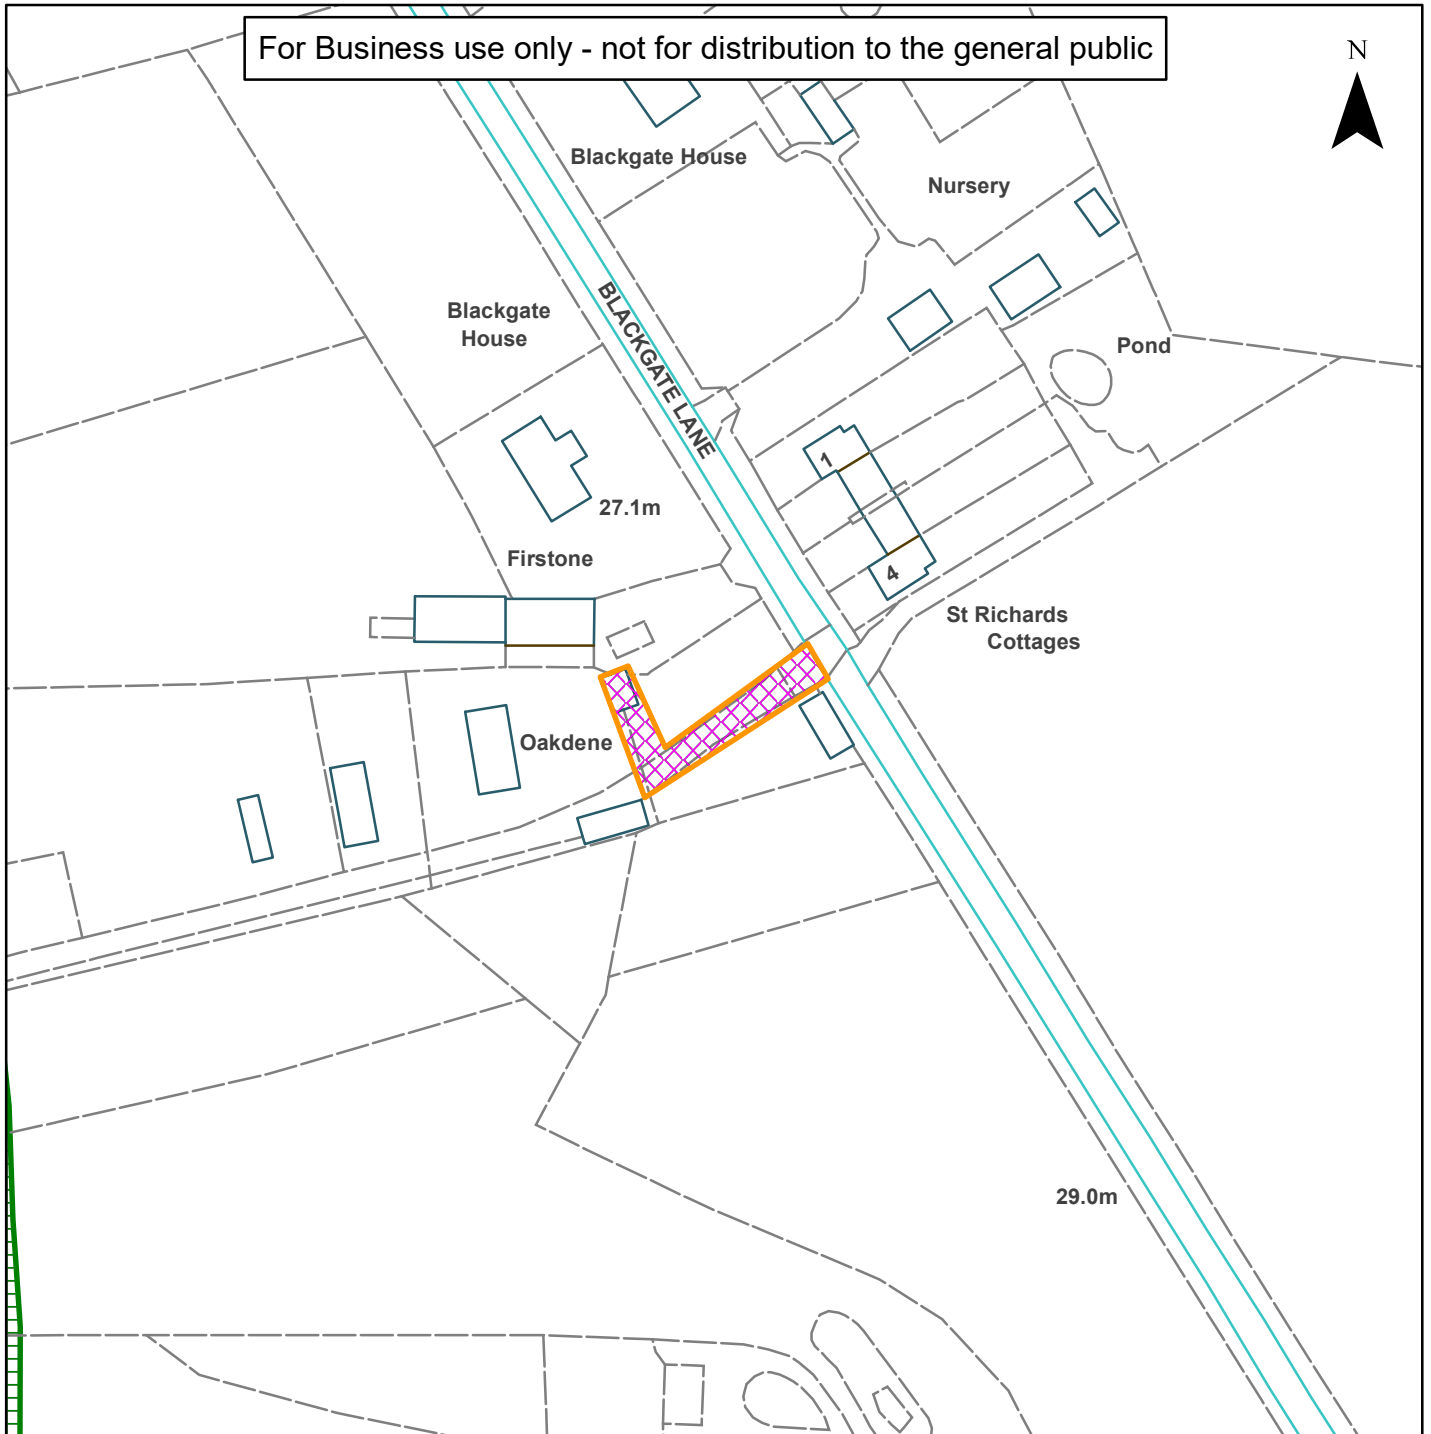

Scale: 1:1,250

Reproduced by permission of Ordnance Survey map on behalf of HMSO. © Crown copyright and database rights (2019). Ordnance Survey Licence.100023865

Organisation	Horsham District Council
Department	
Comments	
Date	09/07/2020
MSA Number	100023865