

11) DC/19/2331




**Horsham
District
Council**

Northlands Barn, Northlands Lane, Storrington

For Business use only - not for distribution to the general public

N

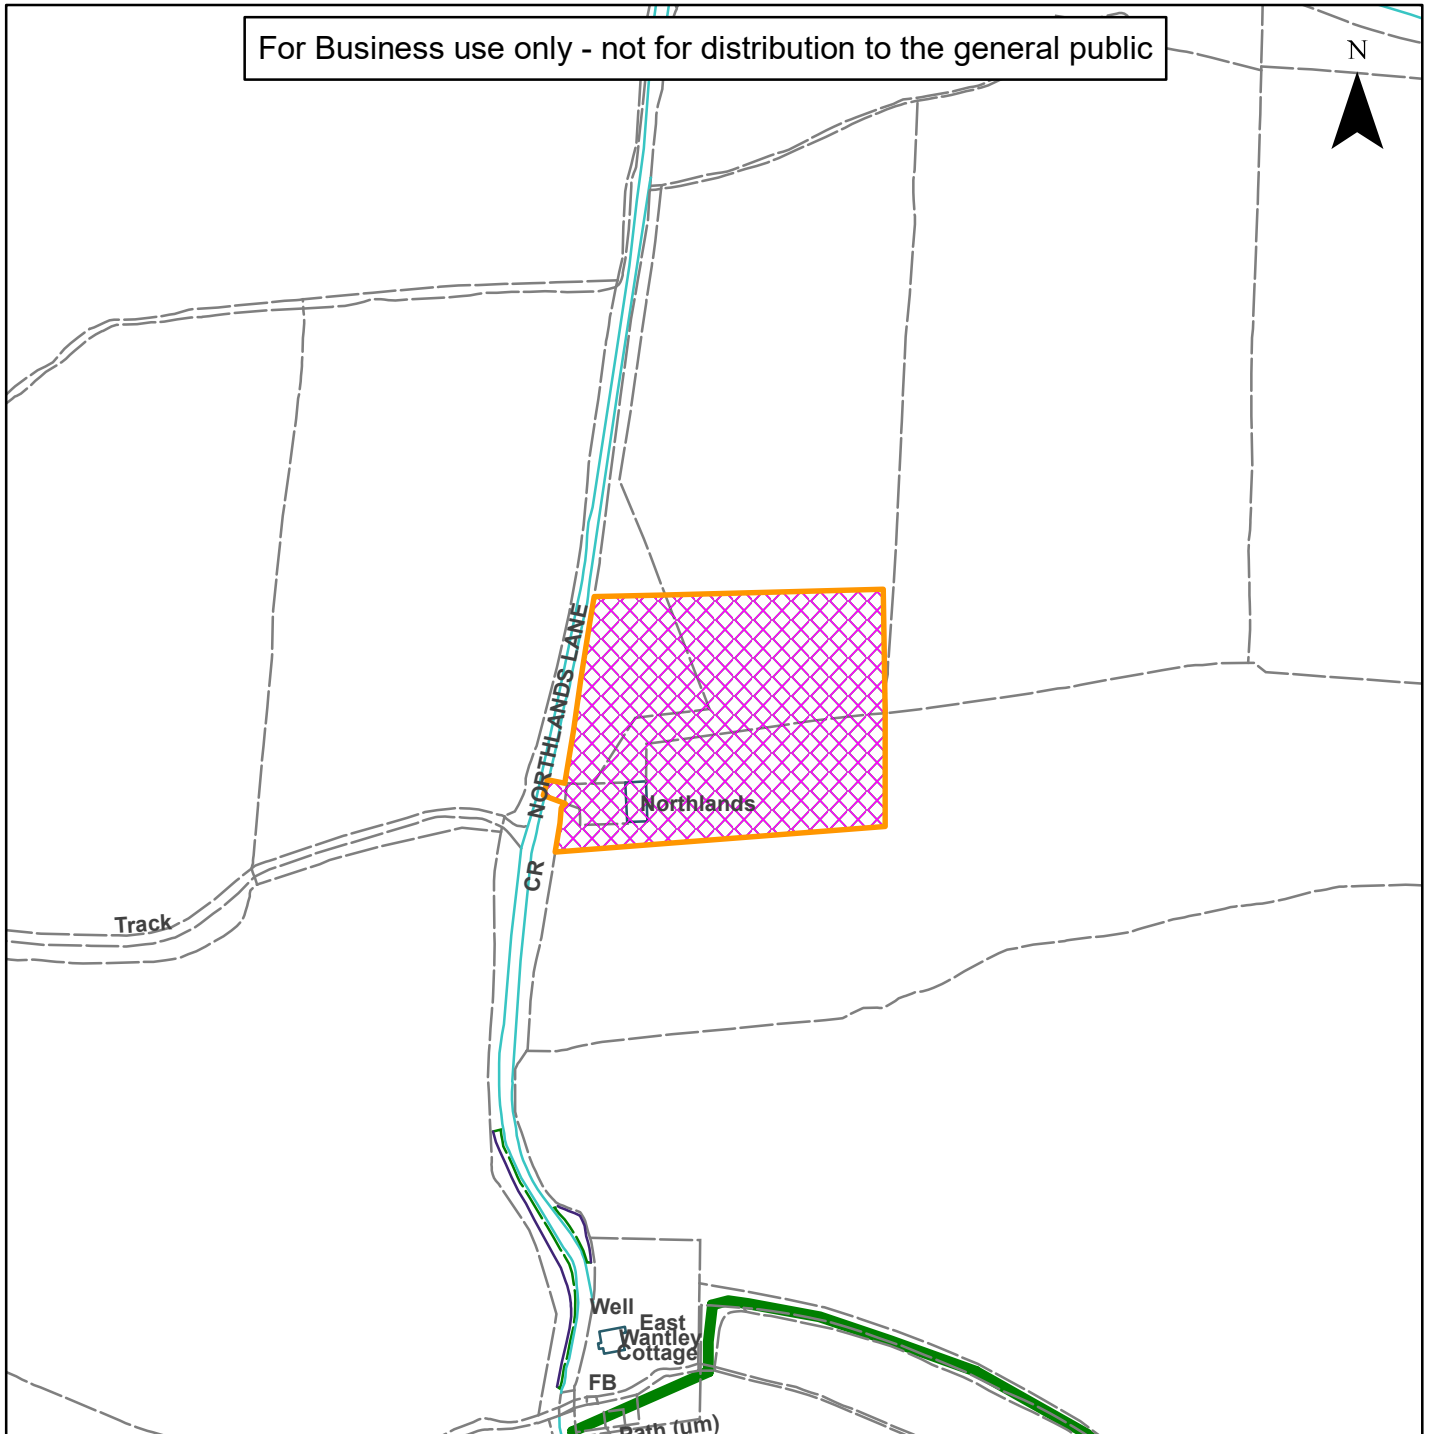

Scale: 1:2,500

Reproduced by permission of Ordnance Survey map on behalf of HMSO. © Crown copyright and database rights (2019). Ordnance Survey Licence.100023865

Organisation	Horsham District Council
Department	
Comments	
Date	06/08/2020
MSA Number	100023865