


10) DC/20/1547



**Horsham
District
Council**

New Spinney, Spinney Lane, West Chilmington, Pulborough,
West Sussex, RH20 2NX

For Business use only - not for distribution to the general public

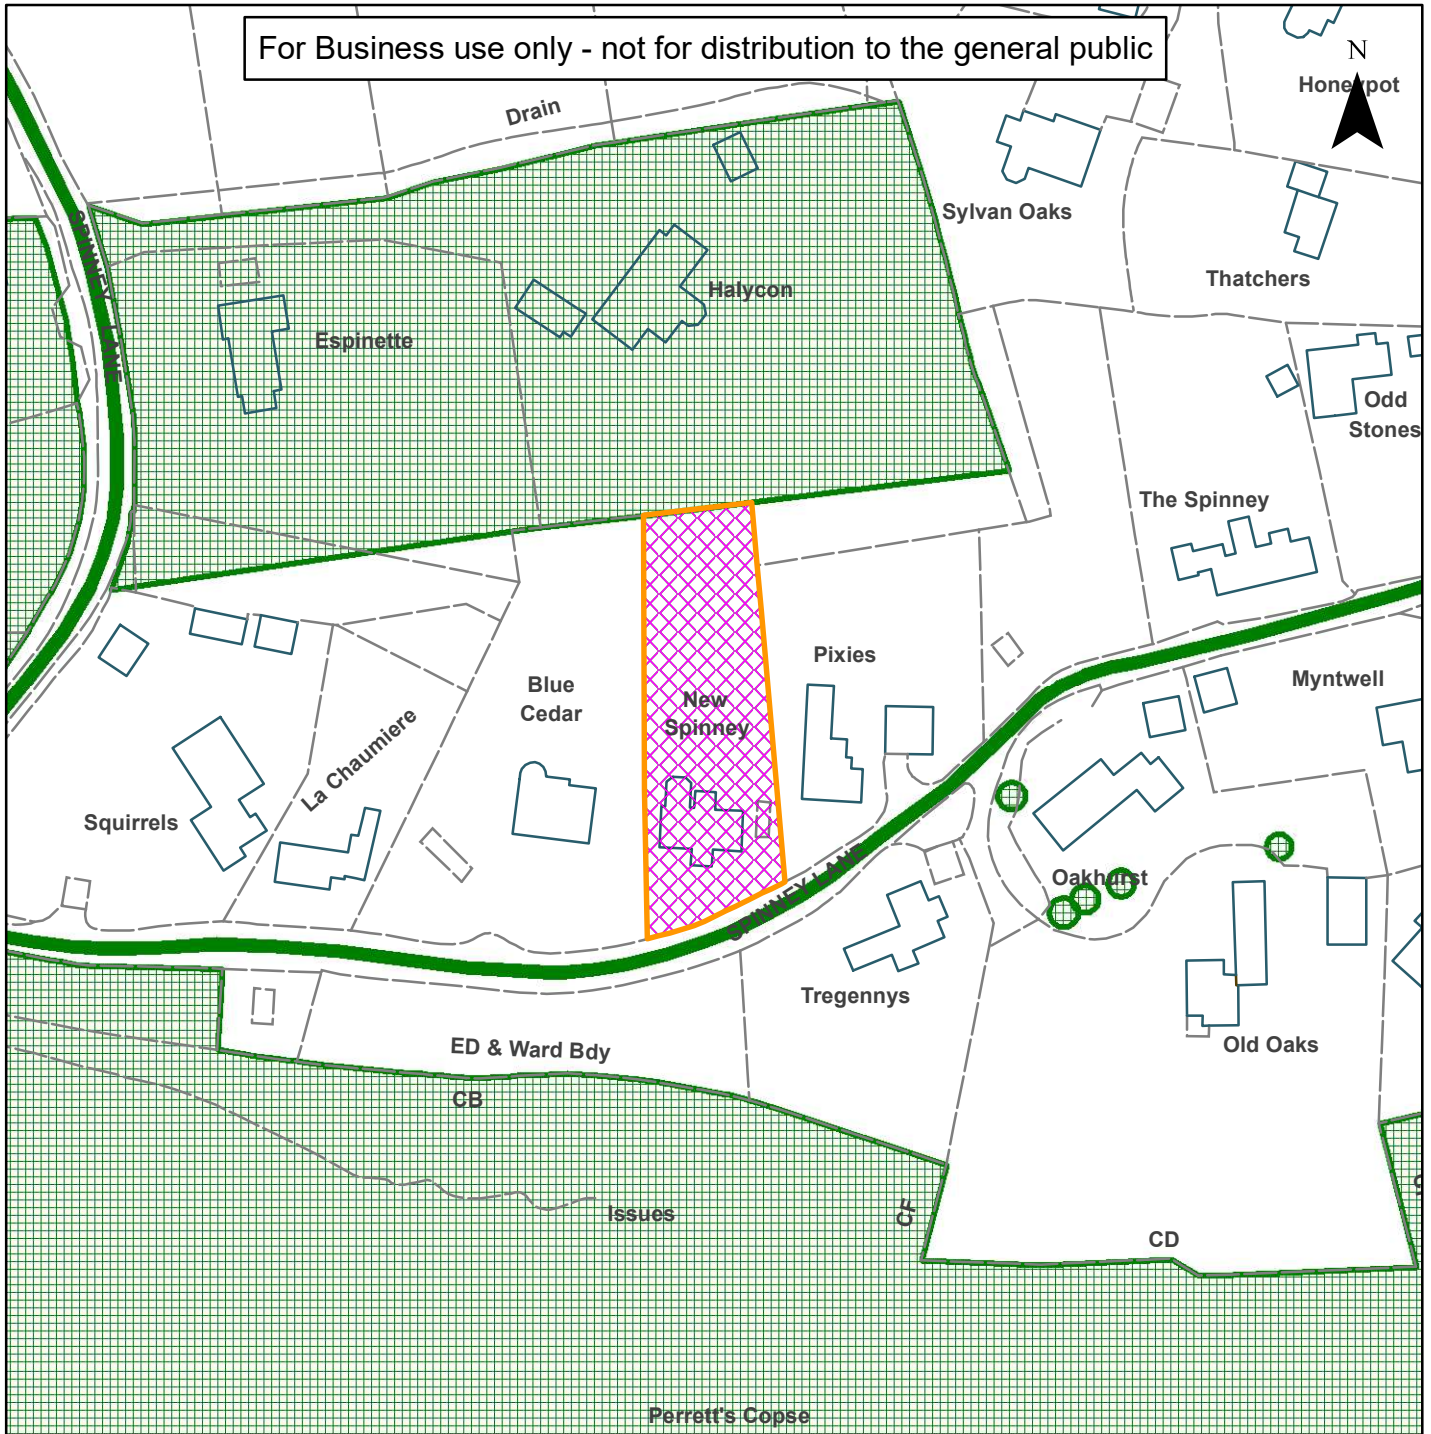

Scale: 1:1,250

Reproduced by permission of Ordnance Survey map on behalf of HMSO. © Crown copyright and database rights (2019). Ordnance Survey Licence.100023865

Organisation	Horsham District Council
Department	
Comments	
Date	12/11/2020
MSA Number	100023865