


08) DC/20/0322



Horsham
District
Council

Kings Mill, School Lane, Shipley, Horsham, West Sussex, RH13 8PL

For Business use only - not for distribution to the general public

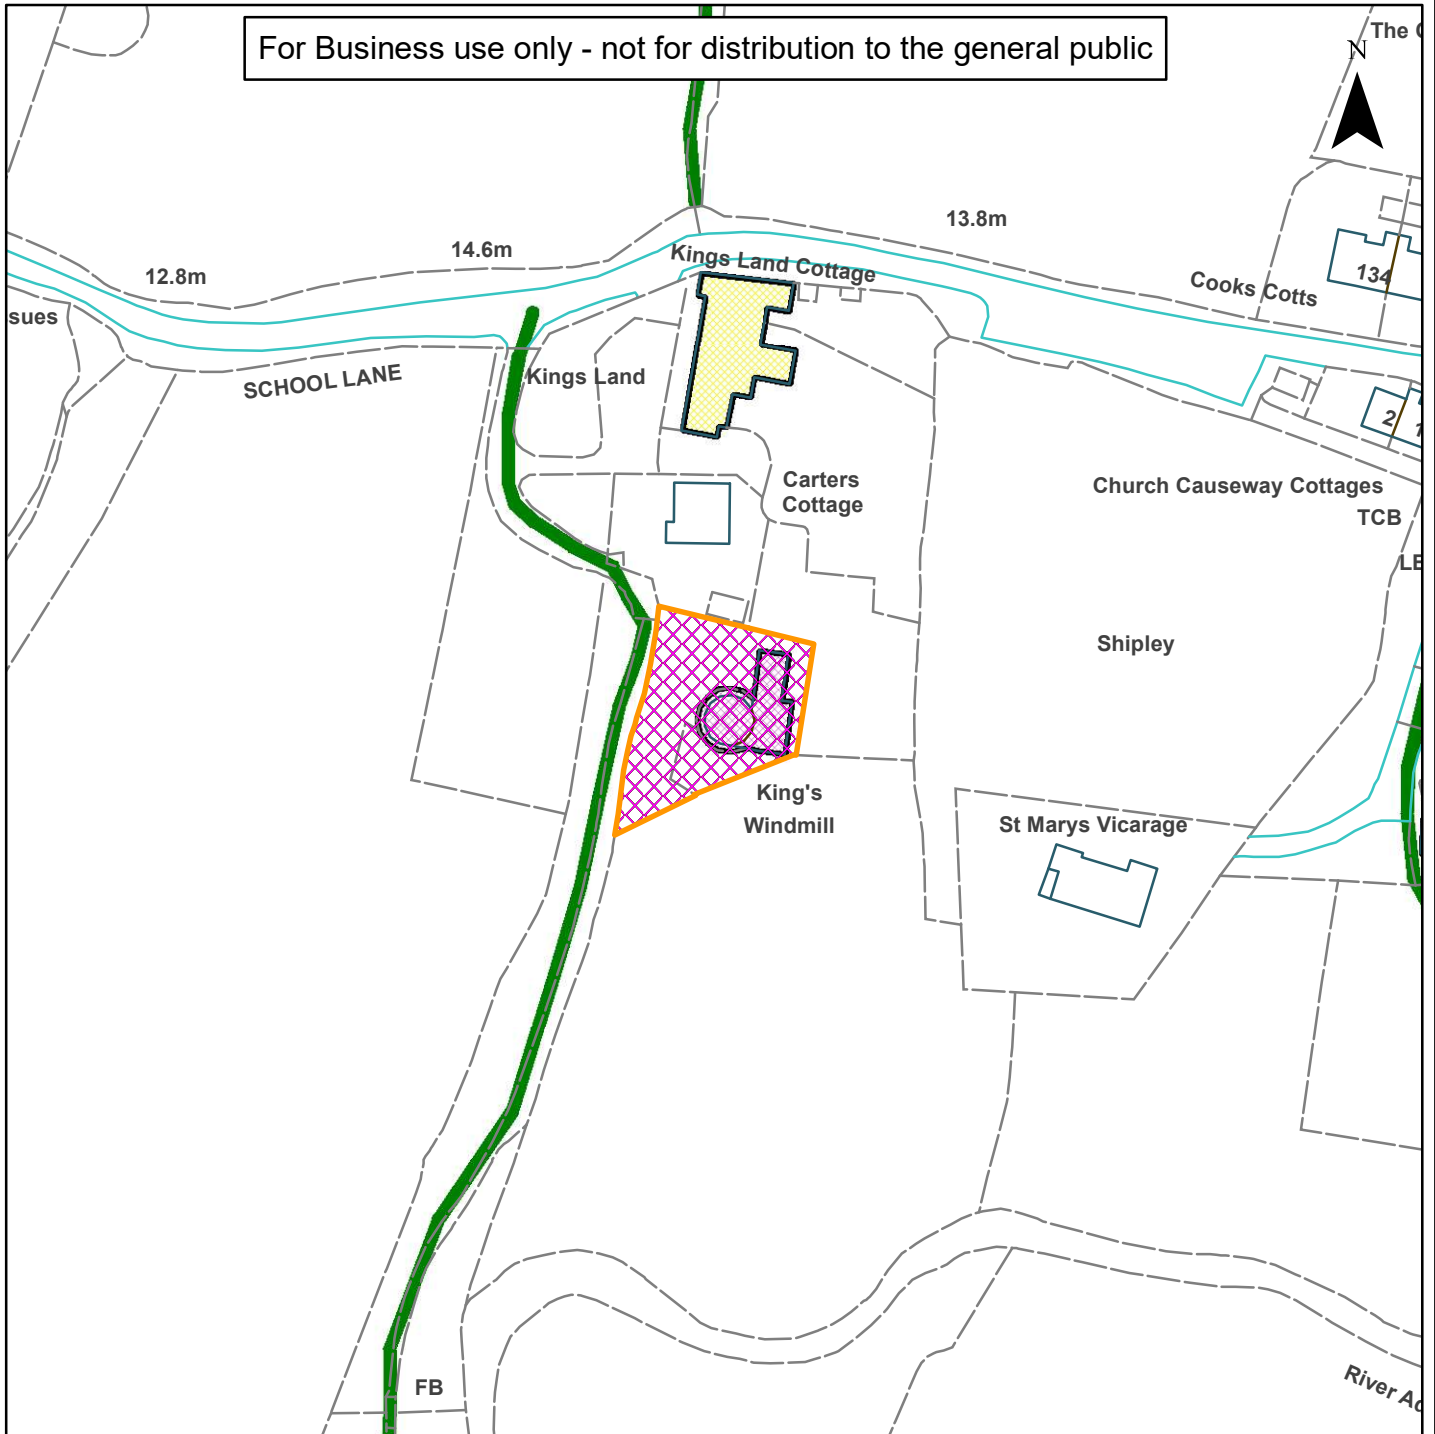

Scale: 1:1,250

Reproduced by permission of Ordnance Survey map on behalf of HMSO. © Crown copyright and database rights (2019). Ordnance Survey Licence.100023865

Organisation	Horsham District Council
Department	
Comments	
Date	19/11/2020
MSA Number	100023865