


07) DC/20/1870



Horsham  
District  
Council

Crays Barn, Crays Lane, Goose Green, Pulborough, West Sussex,  
RH20 2LR

For Business use only - not for distribution to the general public

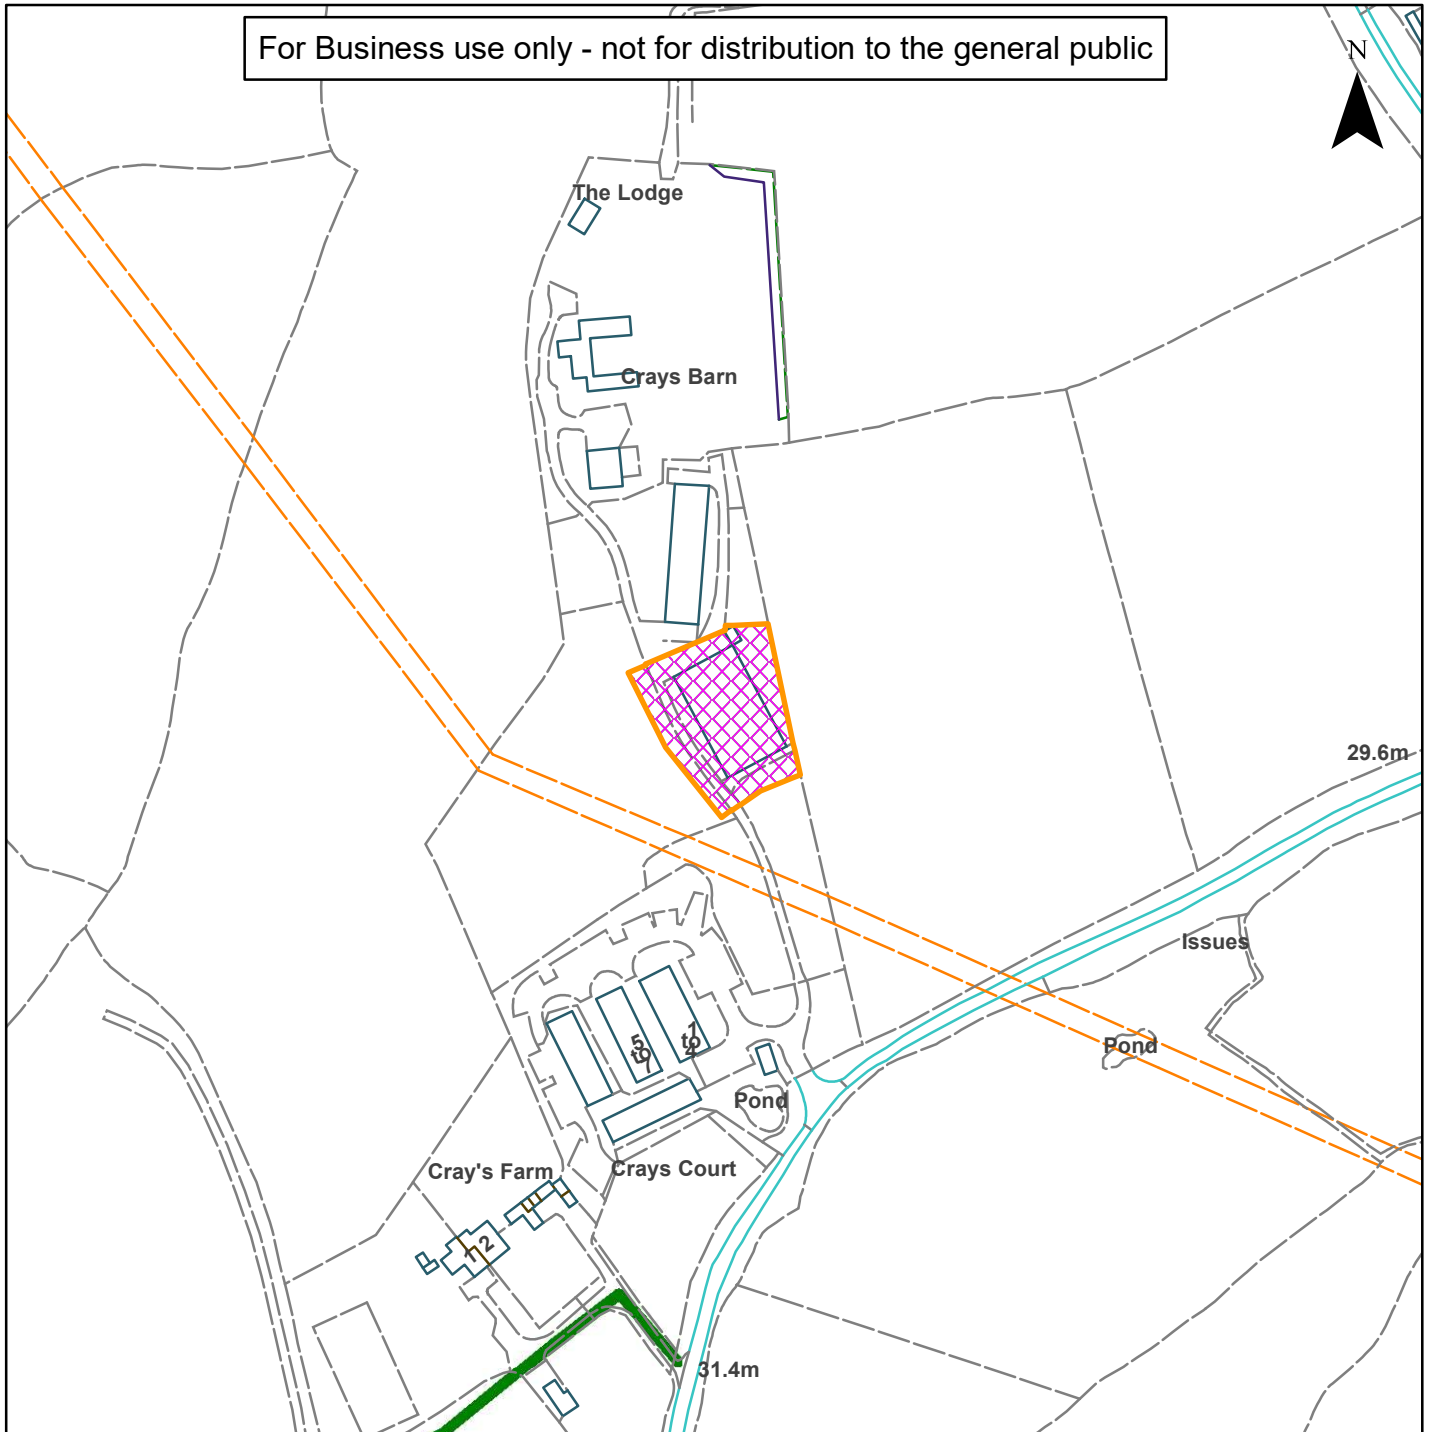

Scale: 1:2,500

Reproduced by permission of Ordnance Survey map on behalf  
of HMSO. © Crown copyright and database rights (2019).  
Ordnance Survey Licence.100023865

Organisation	Horsham District Council
Department	
Comments	
Date	04/03/2021
MSA Number	100023865