


07) DC/20/2355



Horsham District Council

Whiteoaks, Shoreham Road, Small Dole, Henfield, West Sussex, BN5 9SD

For Business use only - not for distribution to the general public

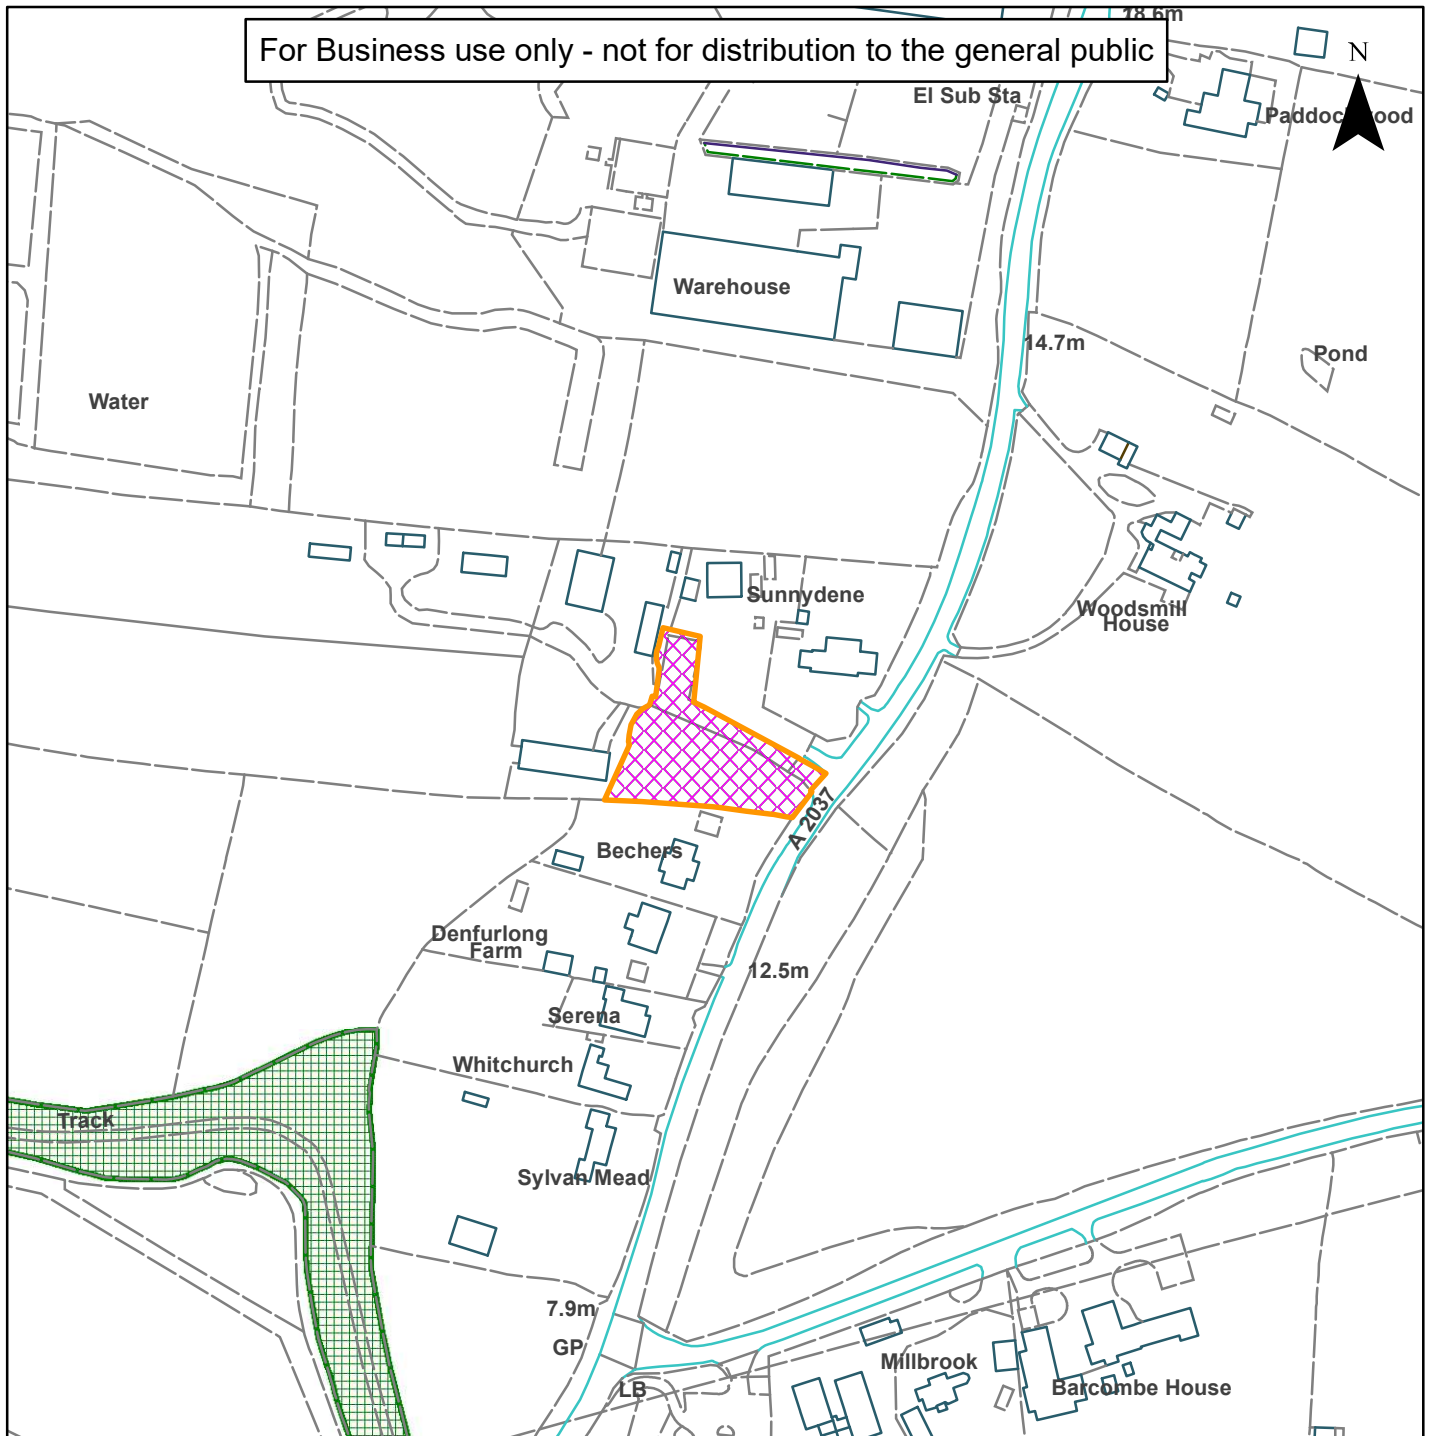

Scale: 1:2,500

Reproduced by permission of Ordnance Survey map on behalf of HMSO. © Crown copyright and database rights (2019). Ordnance Survey Licence.100023865

Organisation	Horsham District Council
Department	
Comments	
Date	15/04/2021
MSA Number	100023865