


08) DC/21/1274



Horsham  
District  
Council

The Owl Barn, Ifield, Crawley

For Business use only - not for distribution to the general public

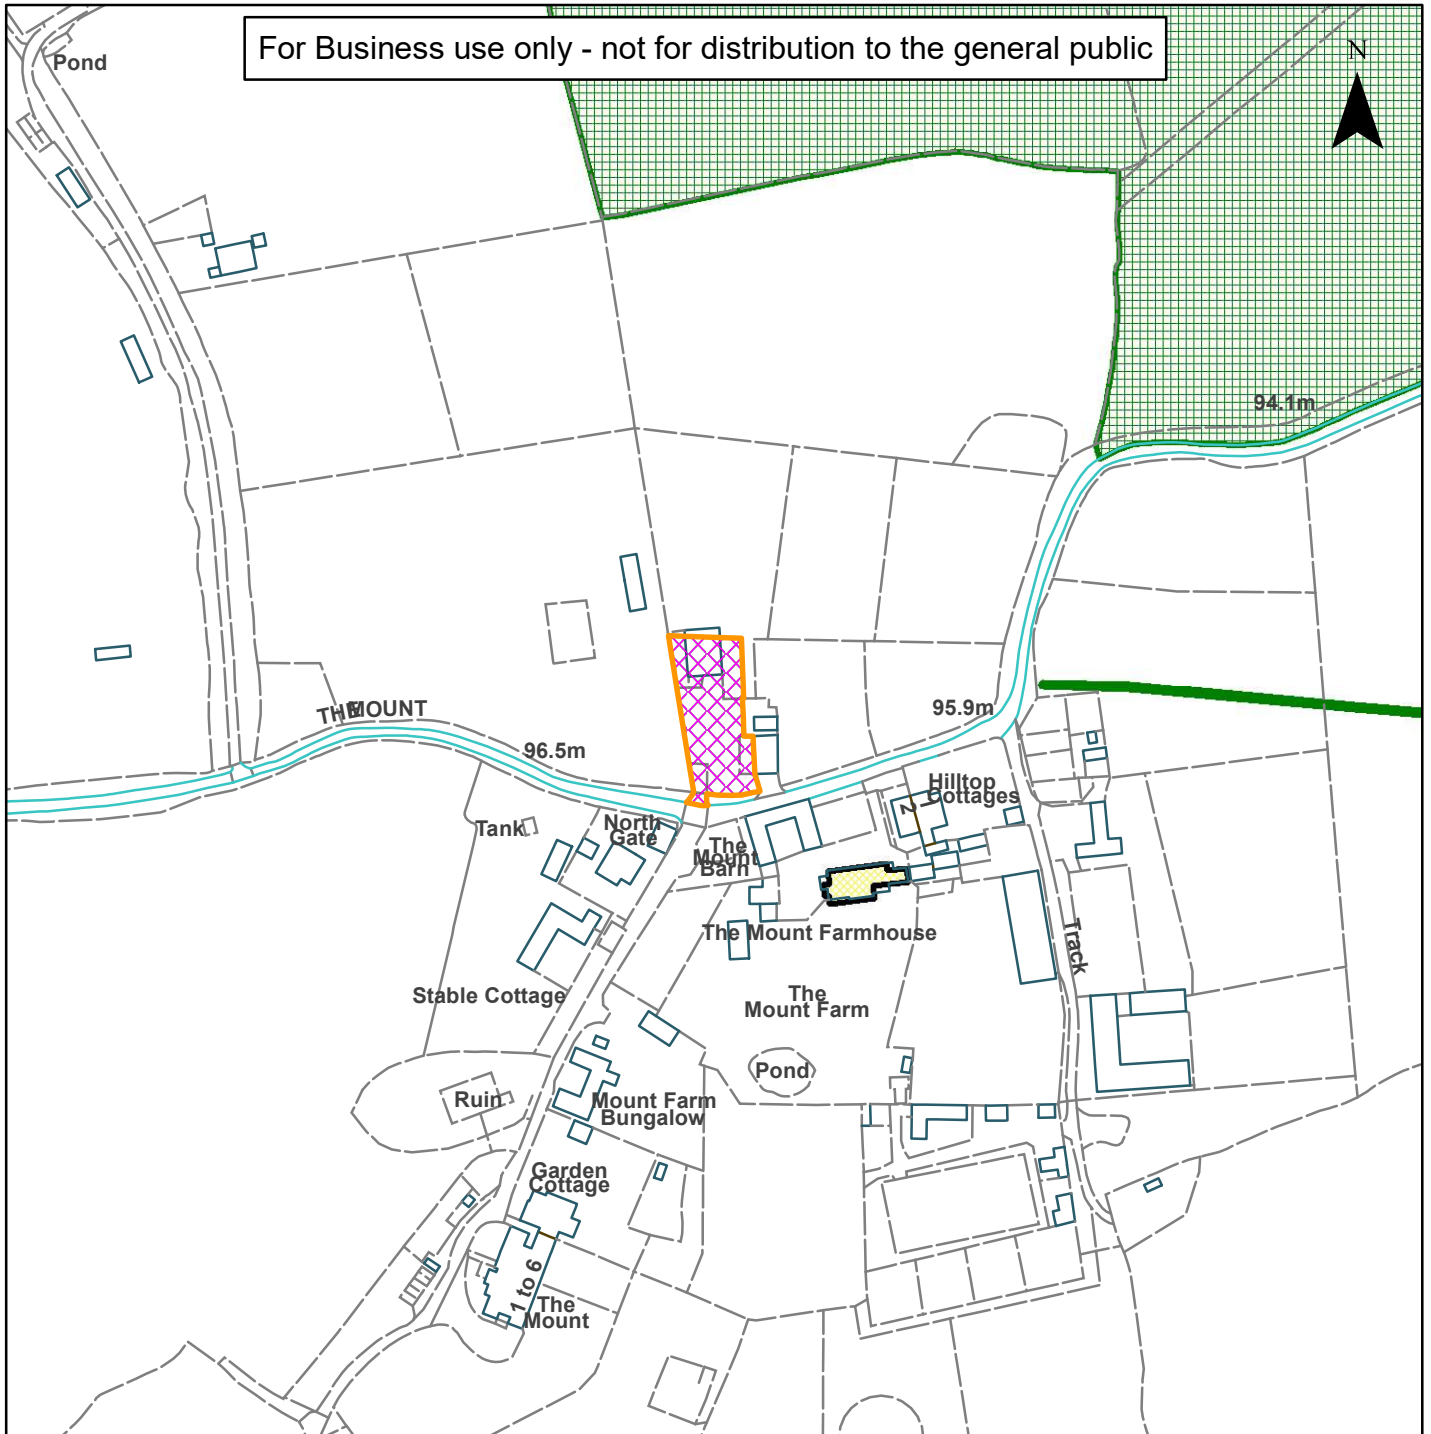

Scale: 1:2,500

Reproduced by permission of Ordnance Survey map on behalf of HMSO. © Crown copyright and database rights (2019). Ordnance Survey Licence.100023865

Organisation	Horsham District Council
Department	
Comments	Not Set
Date	25/08/2021
MSA Number	100023865