


07) DC/21/1539



Horsham District Council

Land at Easteds Barn, Easteds Lane, Southwater

For Business use only - not for distribution to the general public

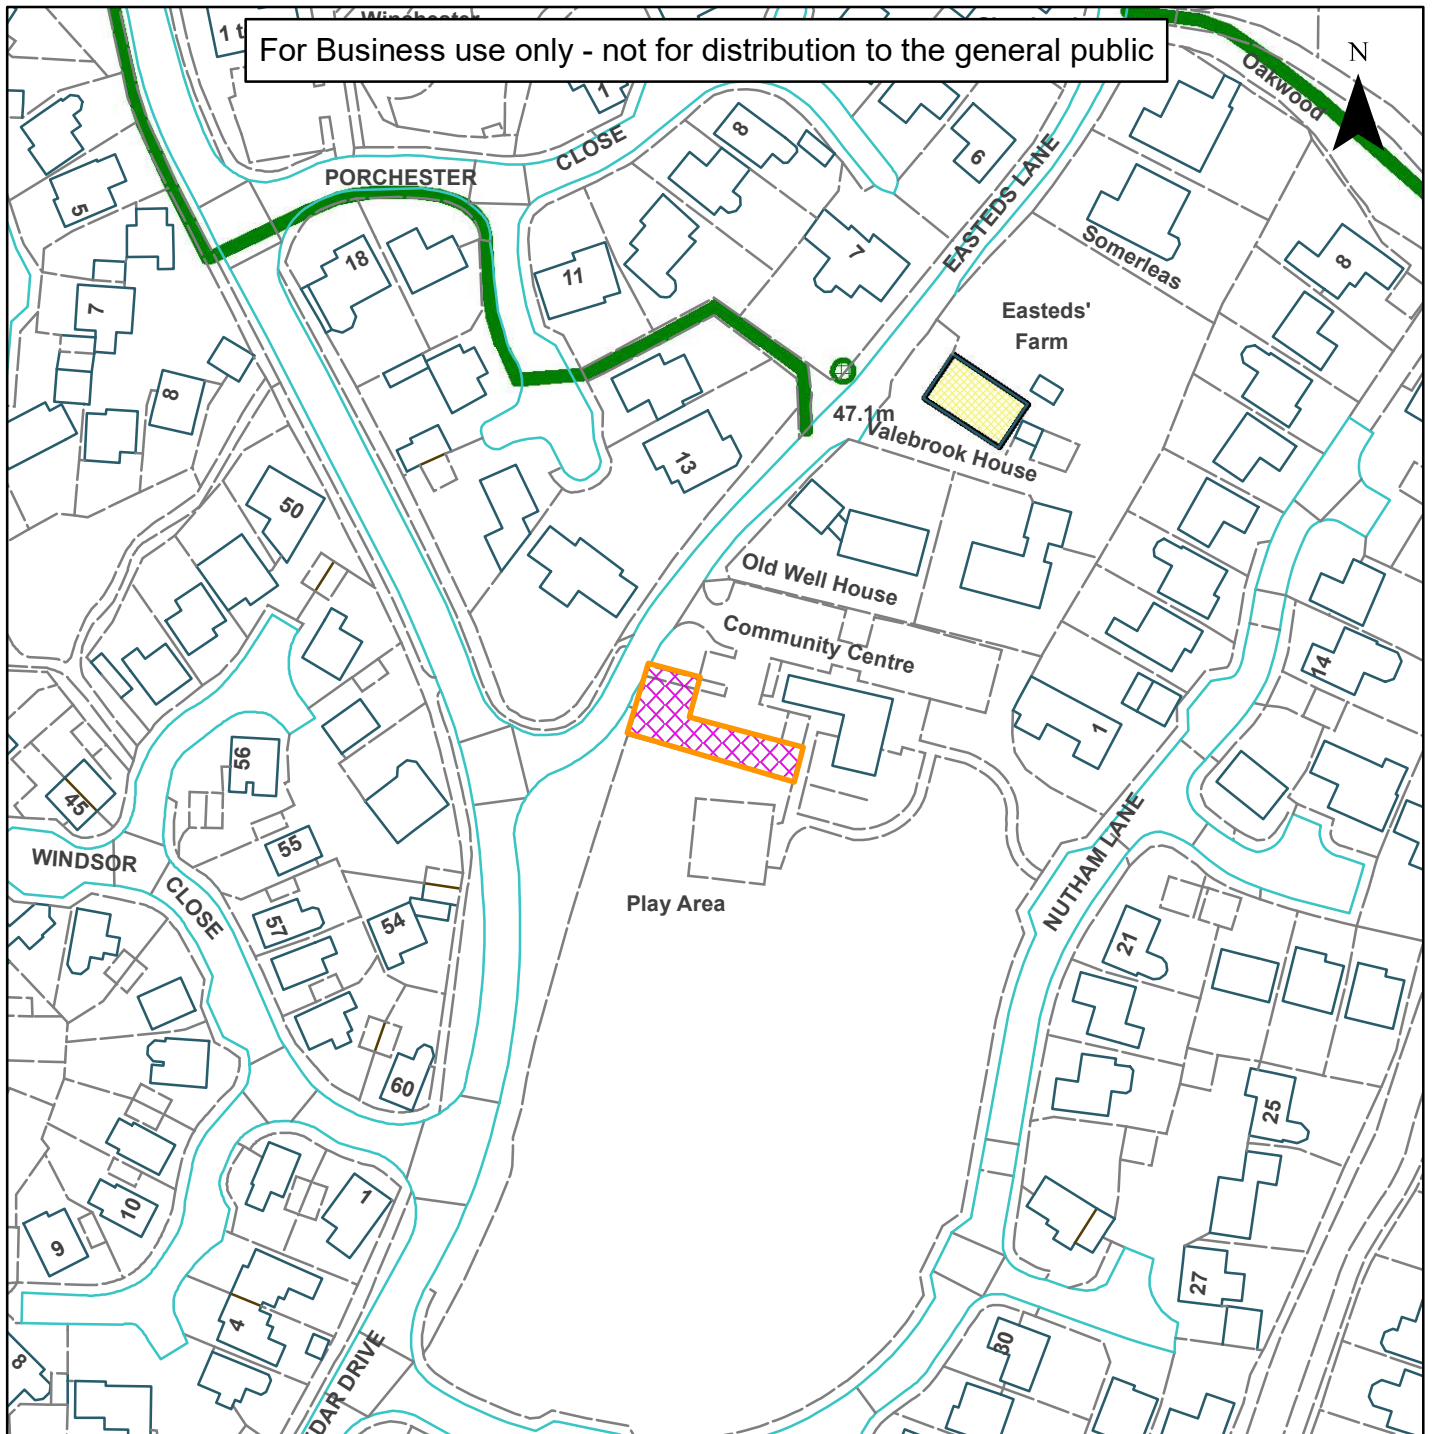

Scale: 1:1,250

Reproduced by permission of Ordnance Survey map on behalf of HMSO. © Crown copyright and database rights (2019). Ordnance Survey Licence.100023865

Organisation	Horsham District Council
Department	
Comments	
Date	21/10/2021
MSA Number	100023865