


# 10) DC/21/1234



## Horsham District Council

Ashley House, Roundabout Copse, West Chiltington, Pulborough, West Sussex, RH20 2RN

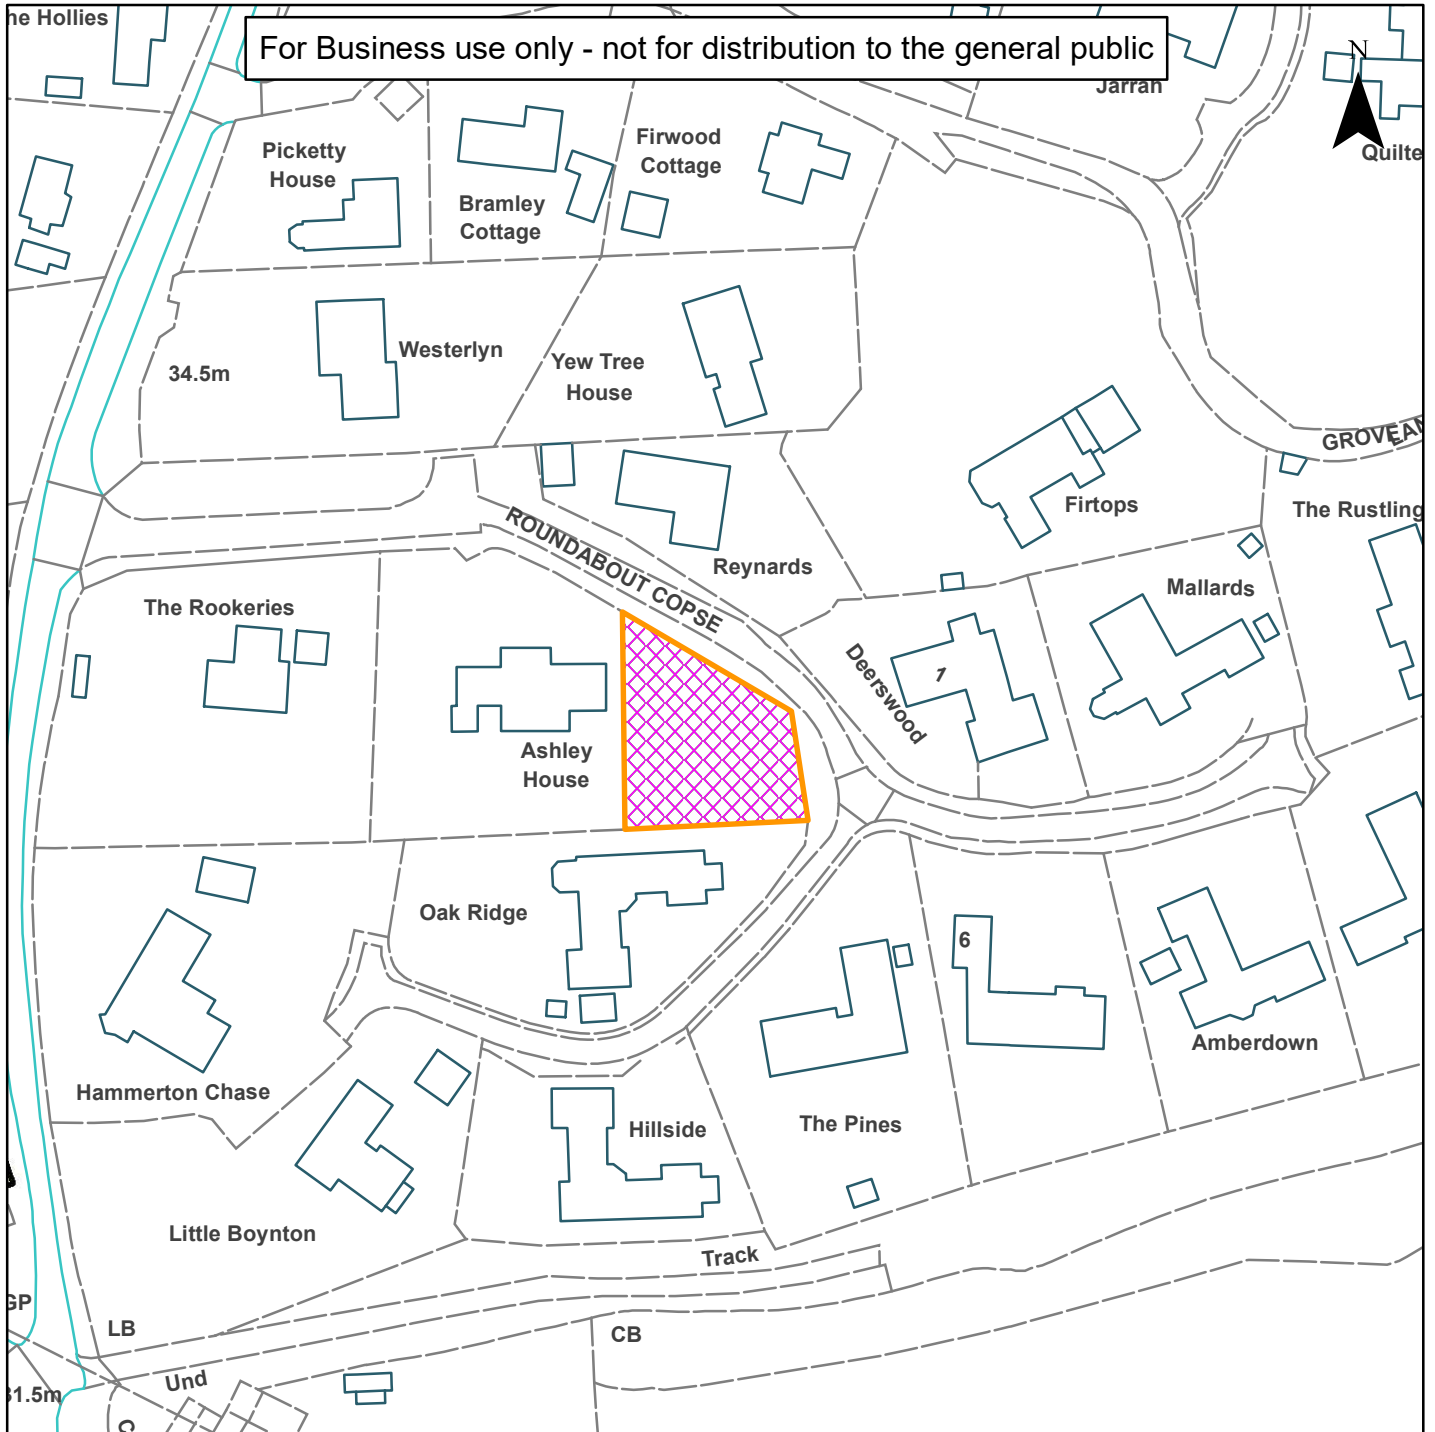

Scale: 1:1,250

Reproduced by permission of Ordnance Survey map on behalf of HMSO. © Crown copyright and database rights (2019). Ordnance Survey Licence.100023865

Organisation	Horsham District Council
Department	
Comments	
Date	04/02/2022
MSA Number	100023865