


# 07) DC/21/1092



# Horsham District Council

Upways, Chantry Lane, Storrington, Pulborough, West Sussex, RH20 4BU

For Business use only - not for distribution to the general public

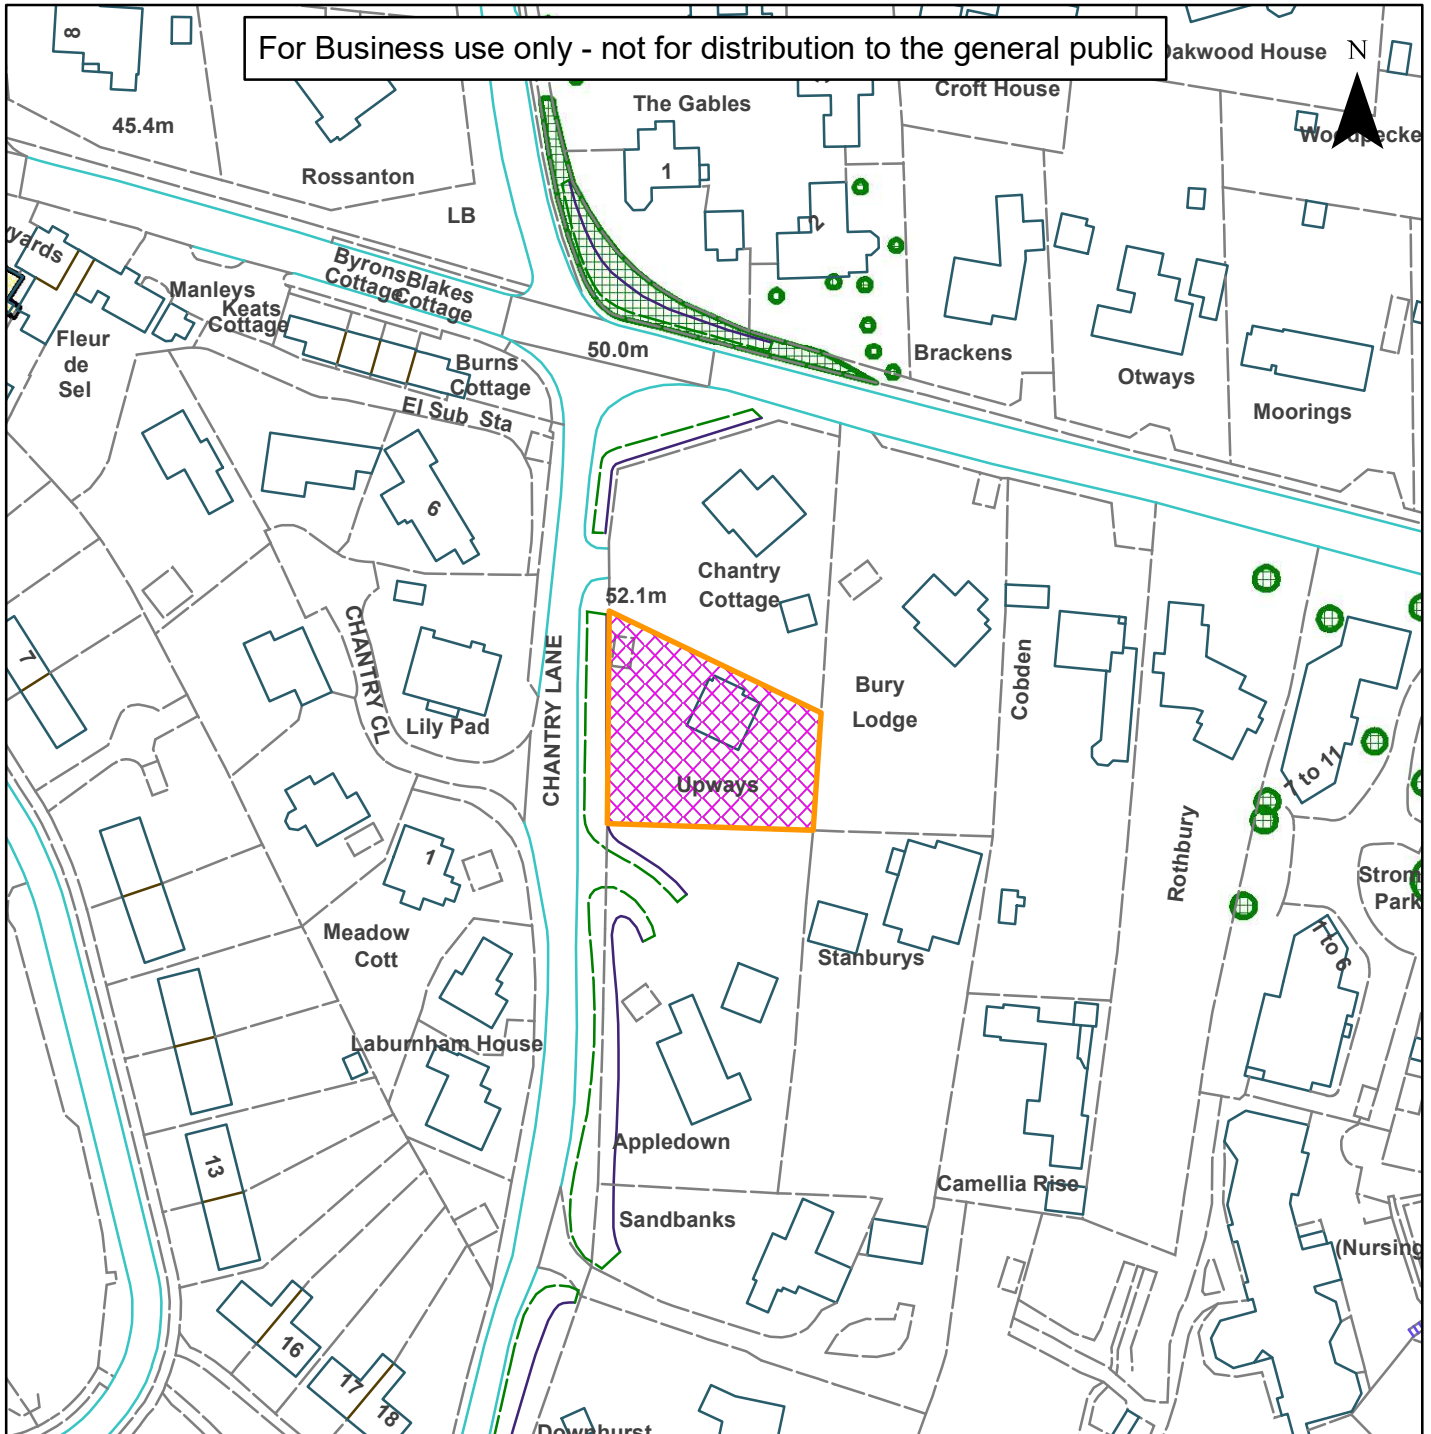

**Scale:** 1:1,250

Reproduced by permission of Ordnance Survey map on behalf of HMSO. © Crown copyright and database rights (2019). Ordnance Survey Licence.100023865

Organisation	Horsham District Council
Department	
Comments	
Date	04/03/2022
MSA Number	100023865