


07) DC/21/1946

Pemberley, Copsale Road, Maplehurst, Horsham, West Sussex,
RH13 6QY



Horsham
District
Council

For Business use only - not for distribution to the general public

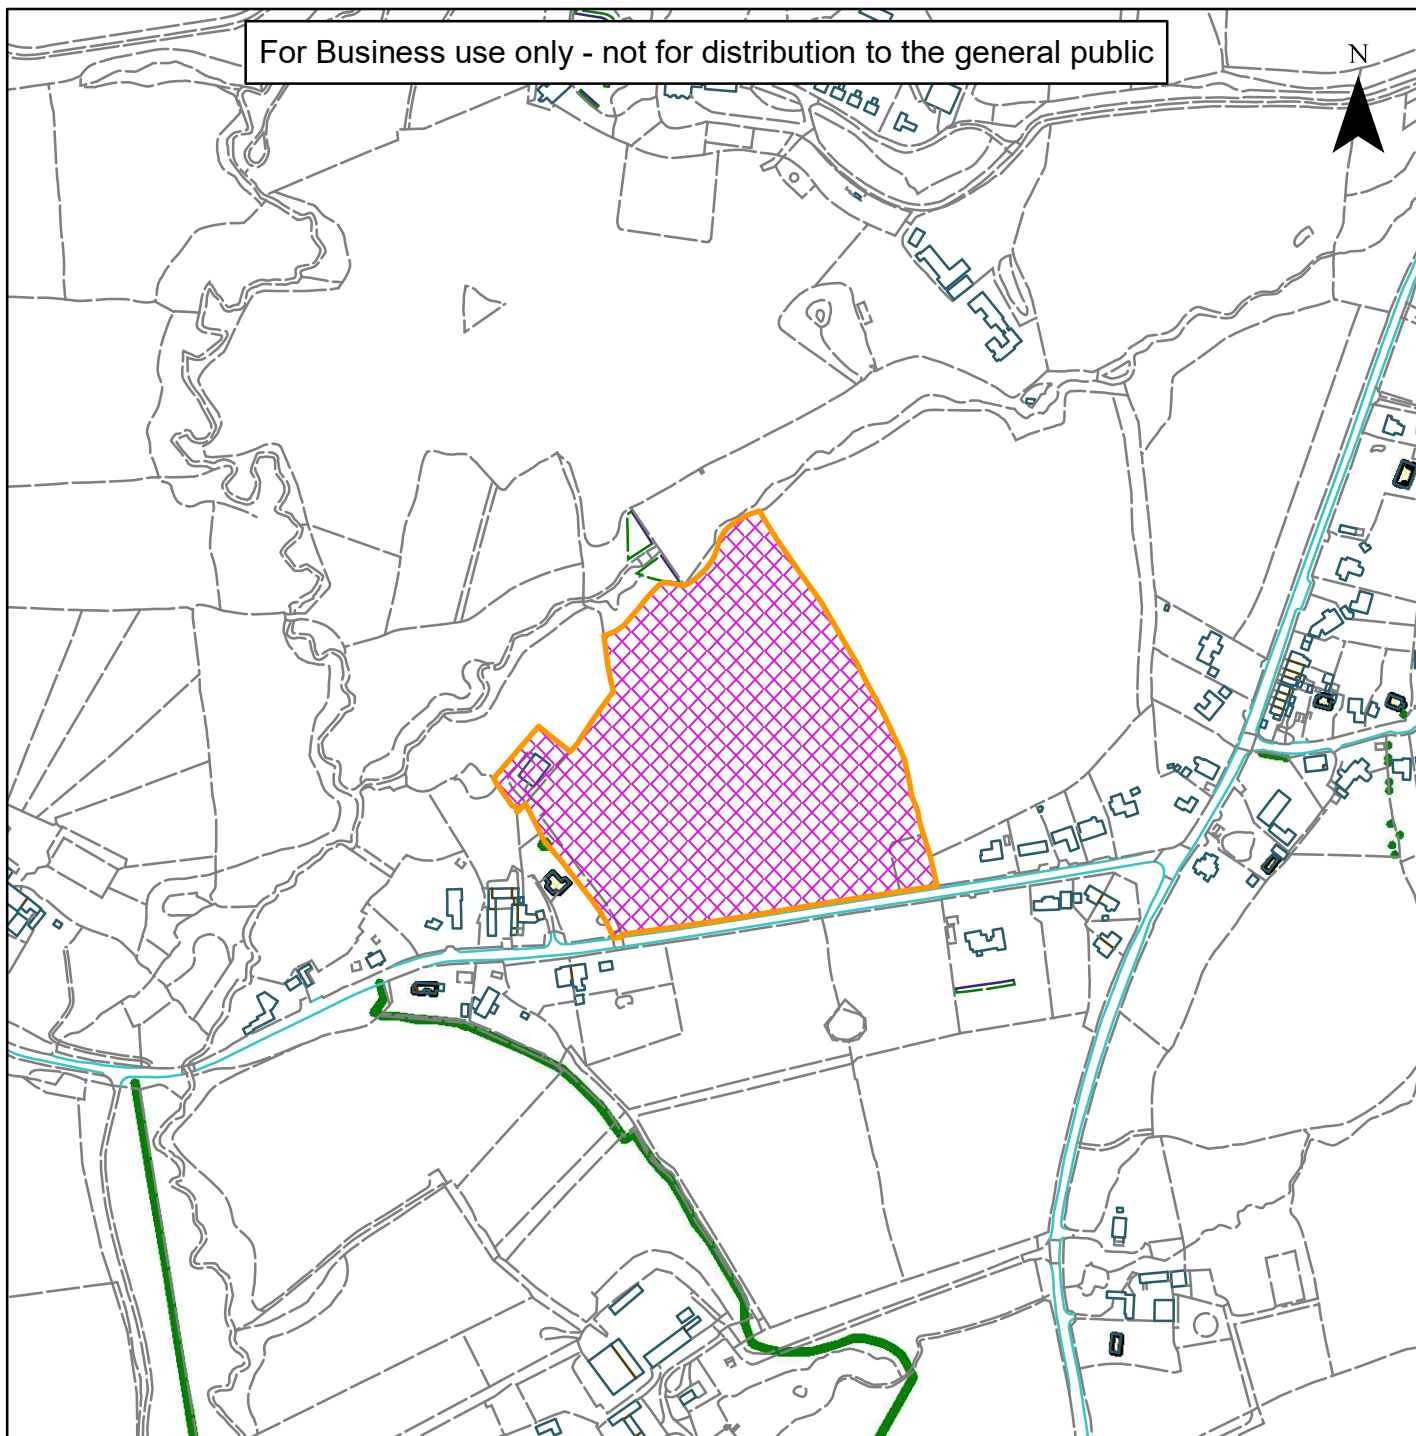

Scale: 1:5,000

Reproduced by permission of Ordnance Survey map on behalf
of HMSO. © Crown copyright and database rights (2019).
Ordnance Survey Licence.100023865

Organisation	Horsham District Council
Department	
Comments	
Date	27/04/2022
MSA Number	100023865