


08) DC/21/2766



Horsham
District
Council

Horsham Railway Station Car Park, Station Road, Horsham,
West Sussex

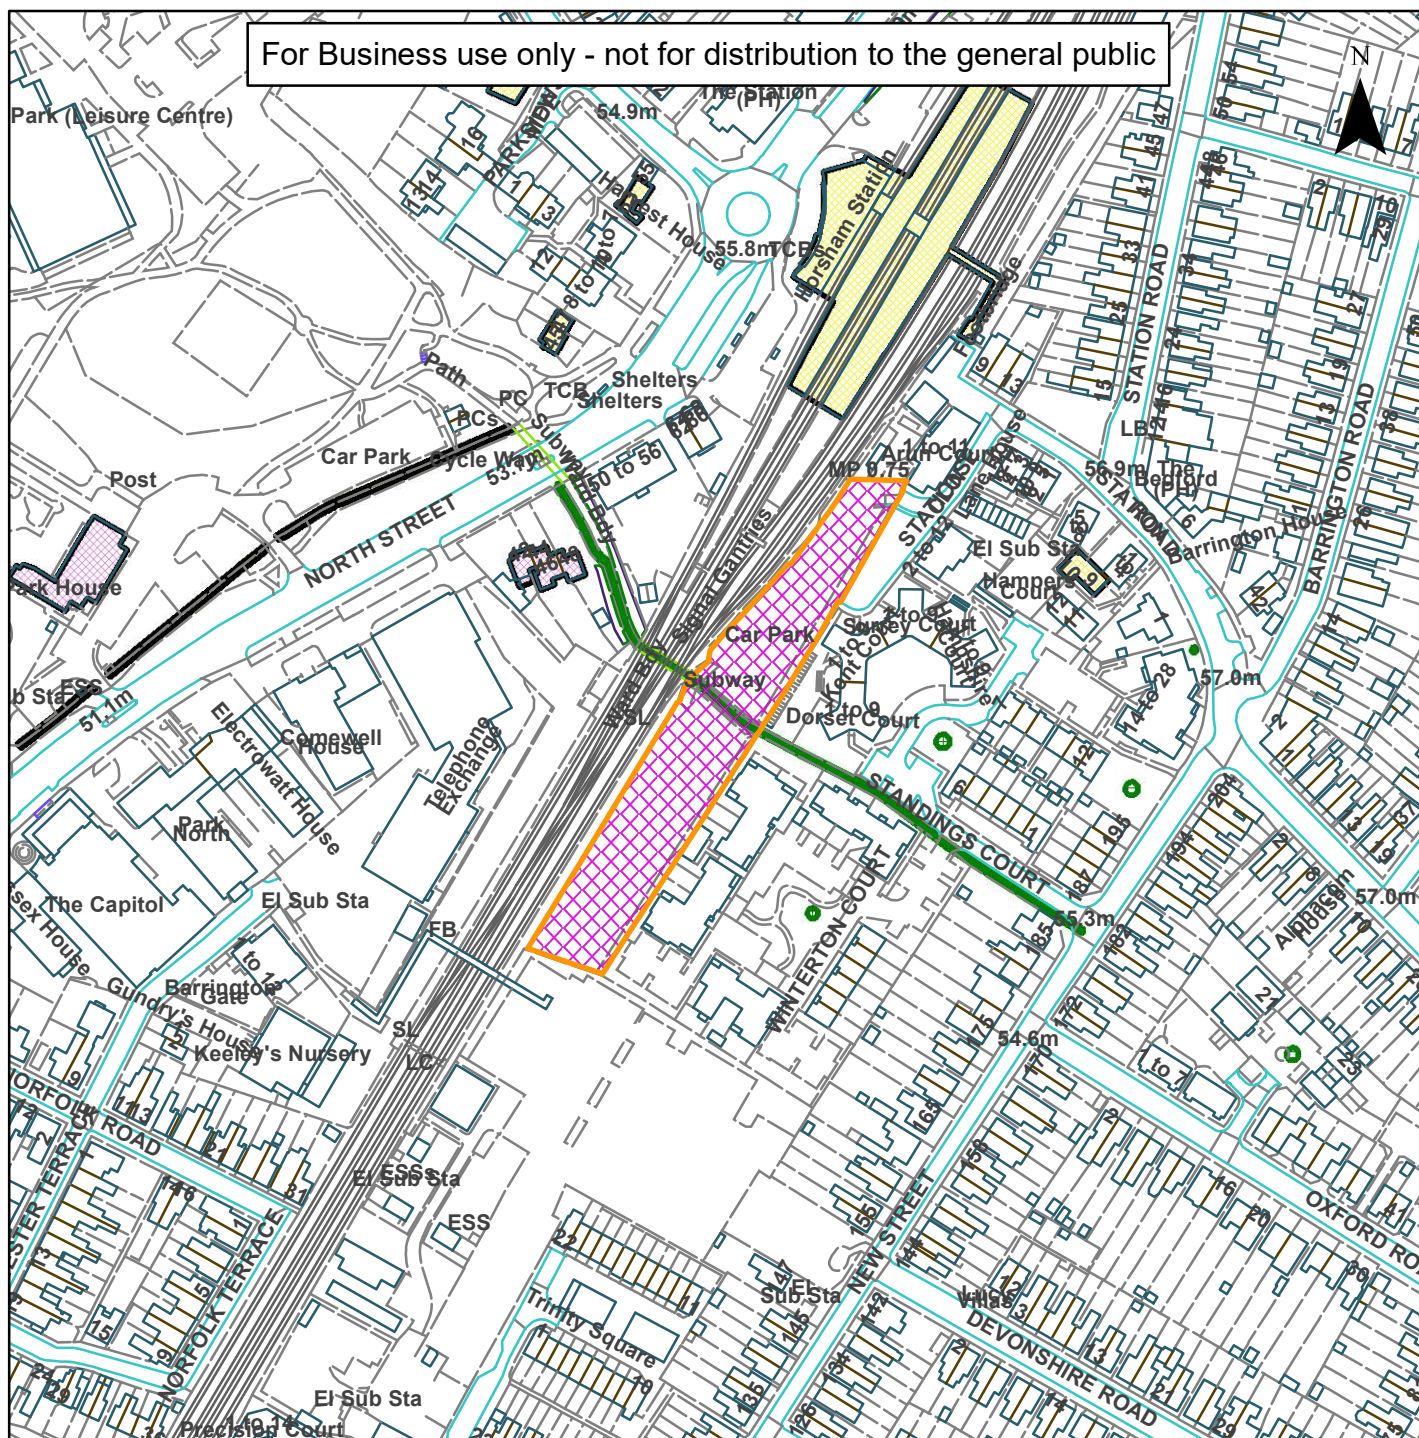

For Business use only - not for distribution to the general public

Scale: 1:2,500

Reproduced by permission of Ordnance Survey map on behalf
of HMSO. © Crown copyright and database rights (2019).
Ordnance Survey Licence.100023865

Organisation	Horsham District Council
Department	
Comments	
Date	27/04/2022
MSA Number	100023865