


09) DC/21/2767



Horsham  
District  
Council

Horsham Railway Station Car Park, Station Road, Horsham,  
West Sussex

For Business use only - not for distribution to the general public

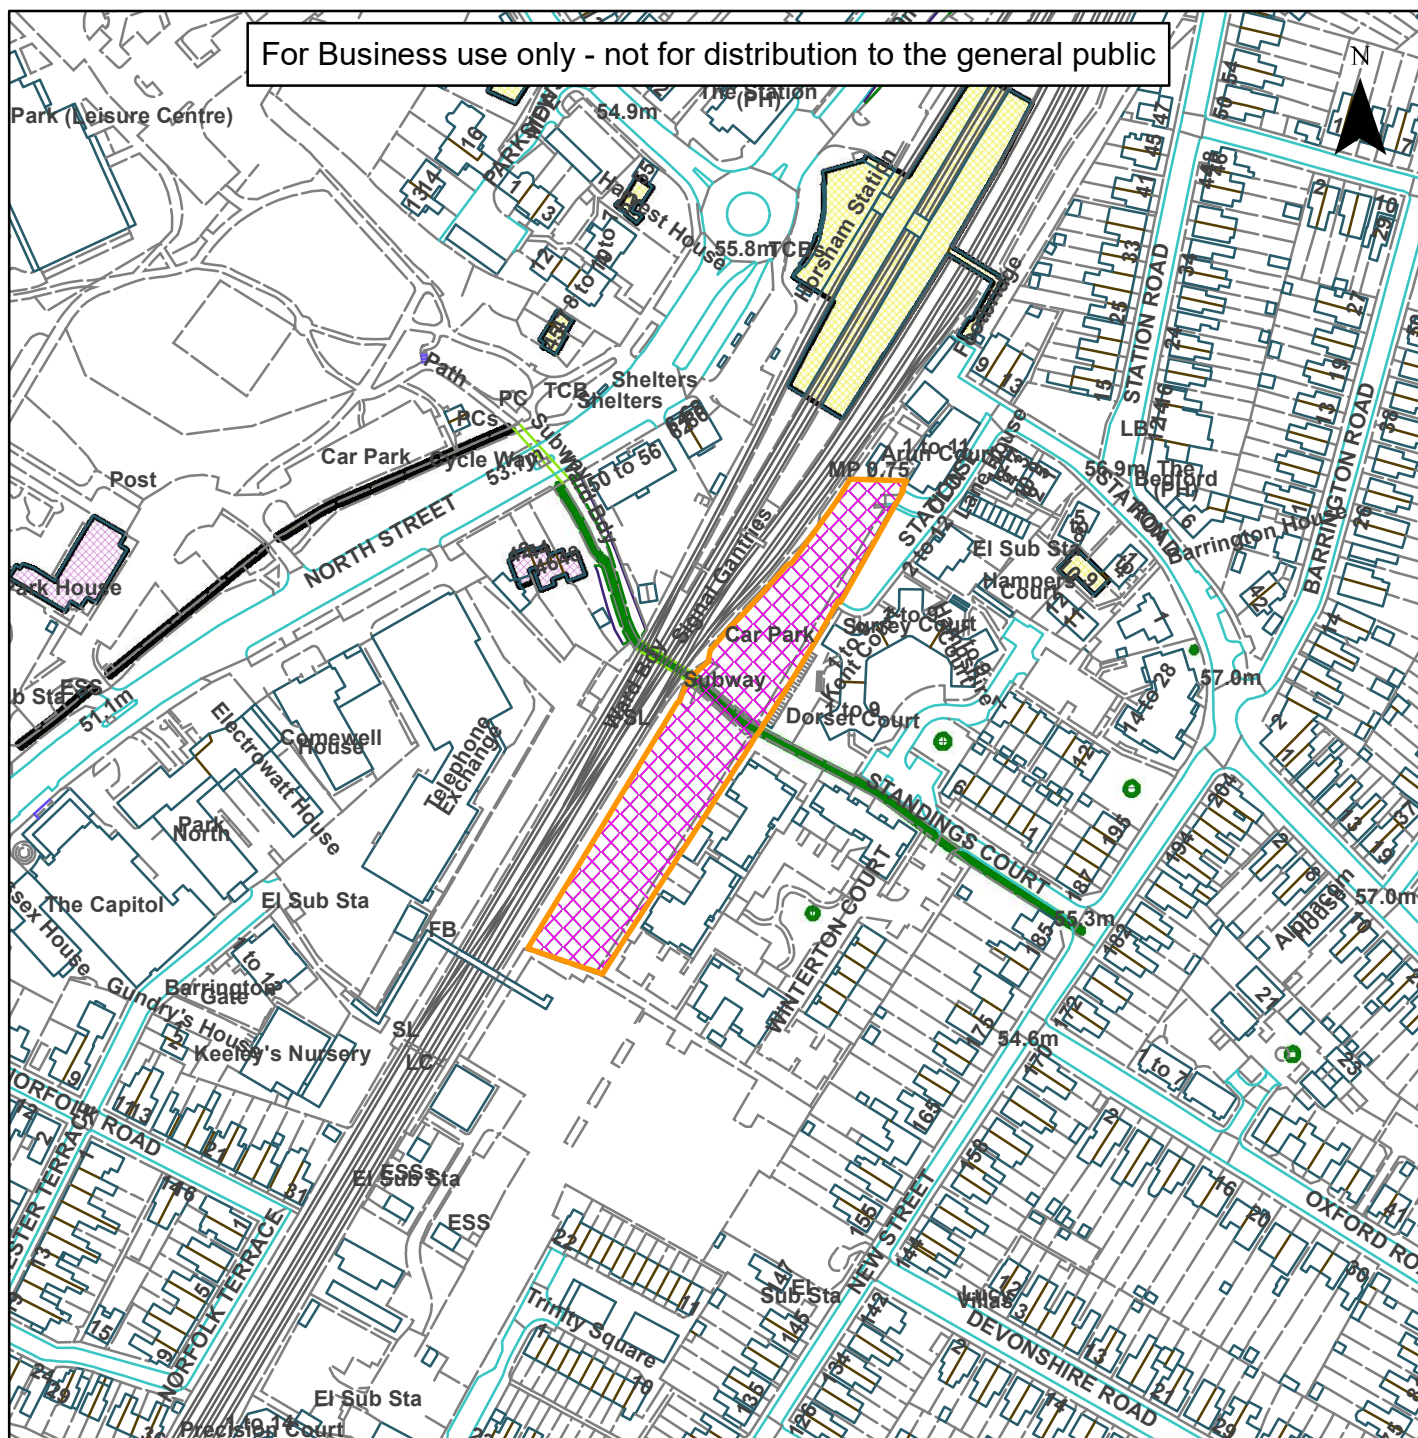

Scale: 1:2,500

Reproduced by permission of Ordnance Survey map on behalf  
of HMSO. © Crown copyright and database rights (2019).  
Ordnance Survey Licence.100023865

Organisation	Horsham District Council
Department	
Comments	
Date	27/04/2022
MSA Number	100023865