


06) DC/21/0845



Horsham
District
Council

Southwater Skate Park, Stakers Lane, Southwater, West Sussex

For Business use only - not for distribution to the general public

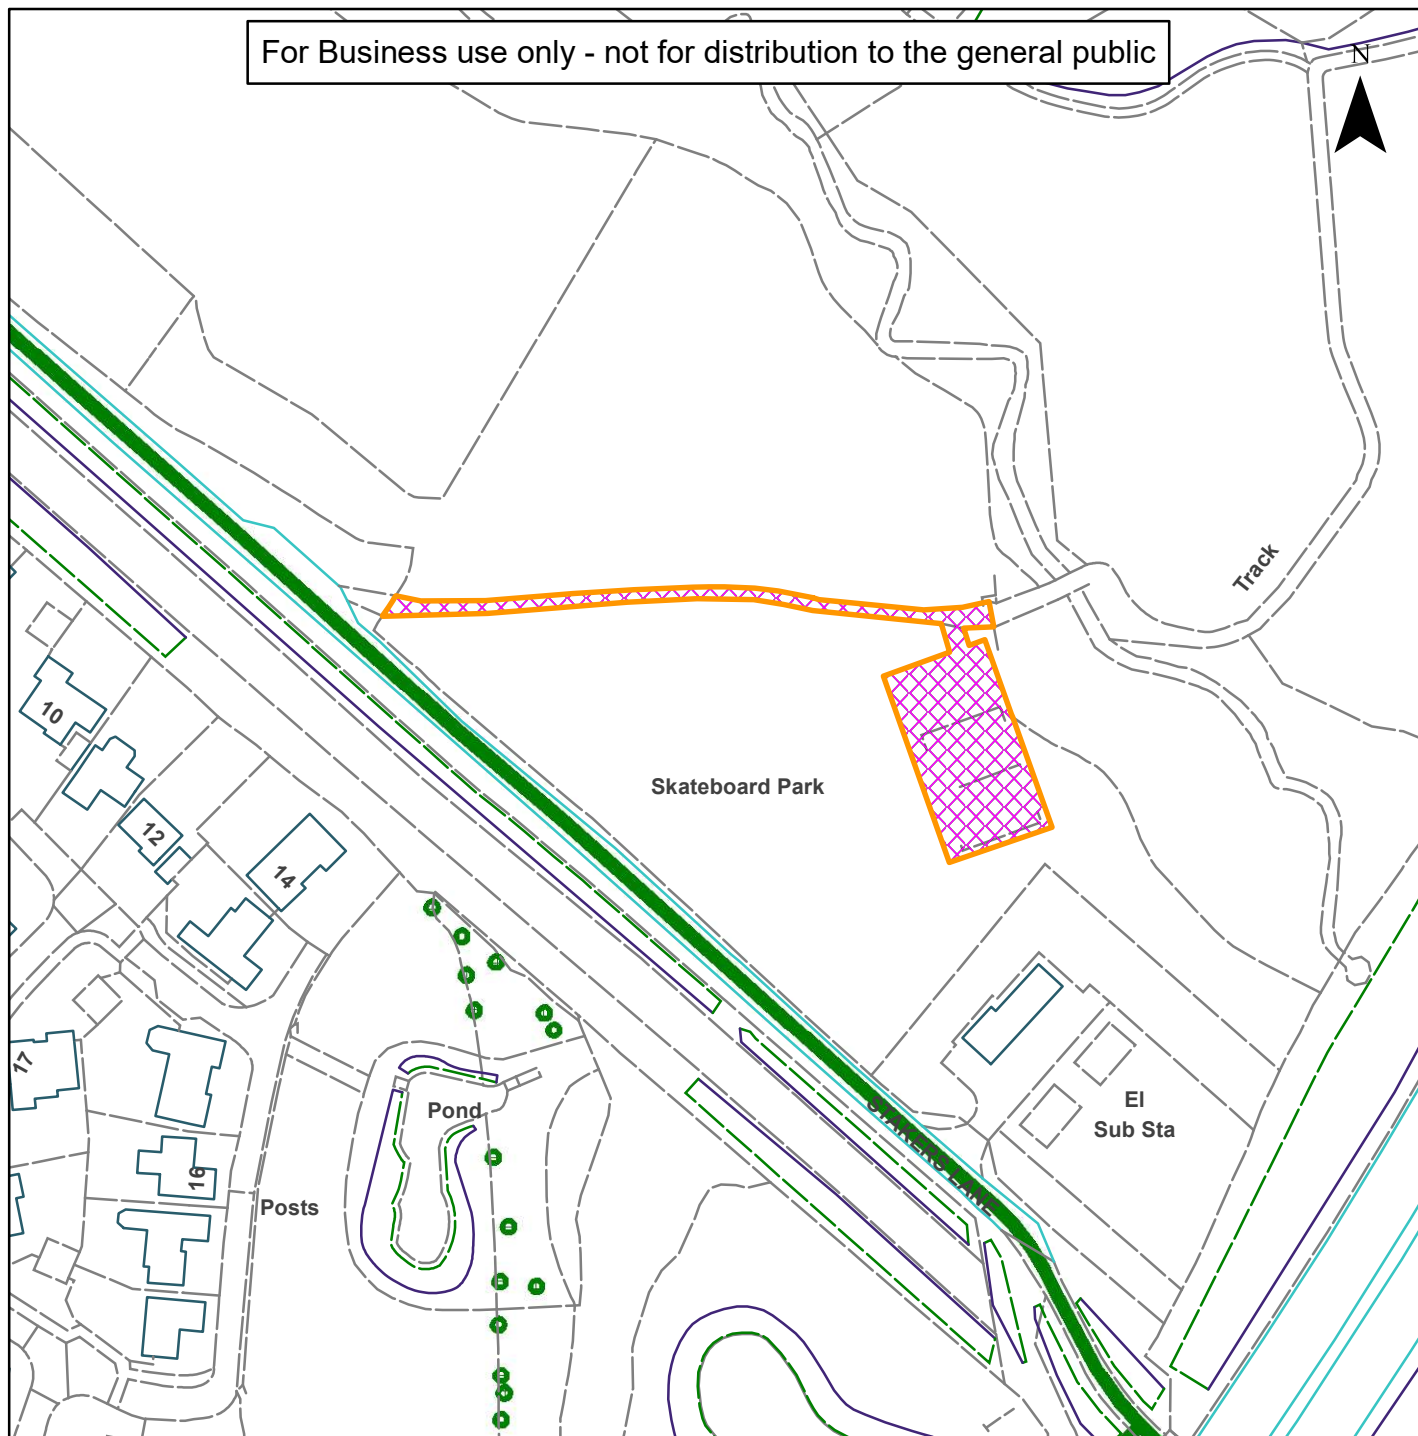

Scale: 1:1,250

Reproduced by permission of Ordnance Survey map on behalf of HMSO. © Crown copyright and database rights (2019). Ordnance Survey Licence.100023865

Organisation	Horsham District Council
Department	
Comments	
Date	24/08/2022
MSA Number	100023865