


07) DC/22/1178



Horsham  
District  
Council

Great Ventors Farm, Brighton Road, Monks Gate, Horsham,  
West Sussex, RH13 6JD

For Business use only - not for distribution to the general public

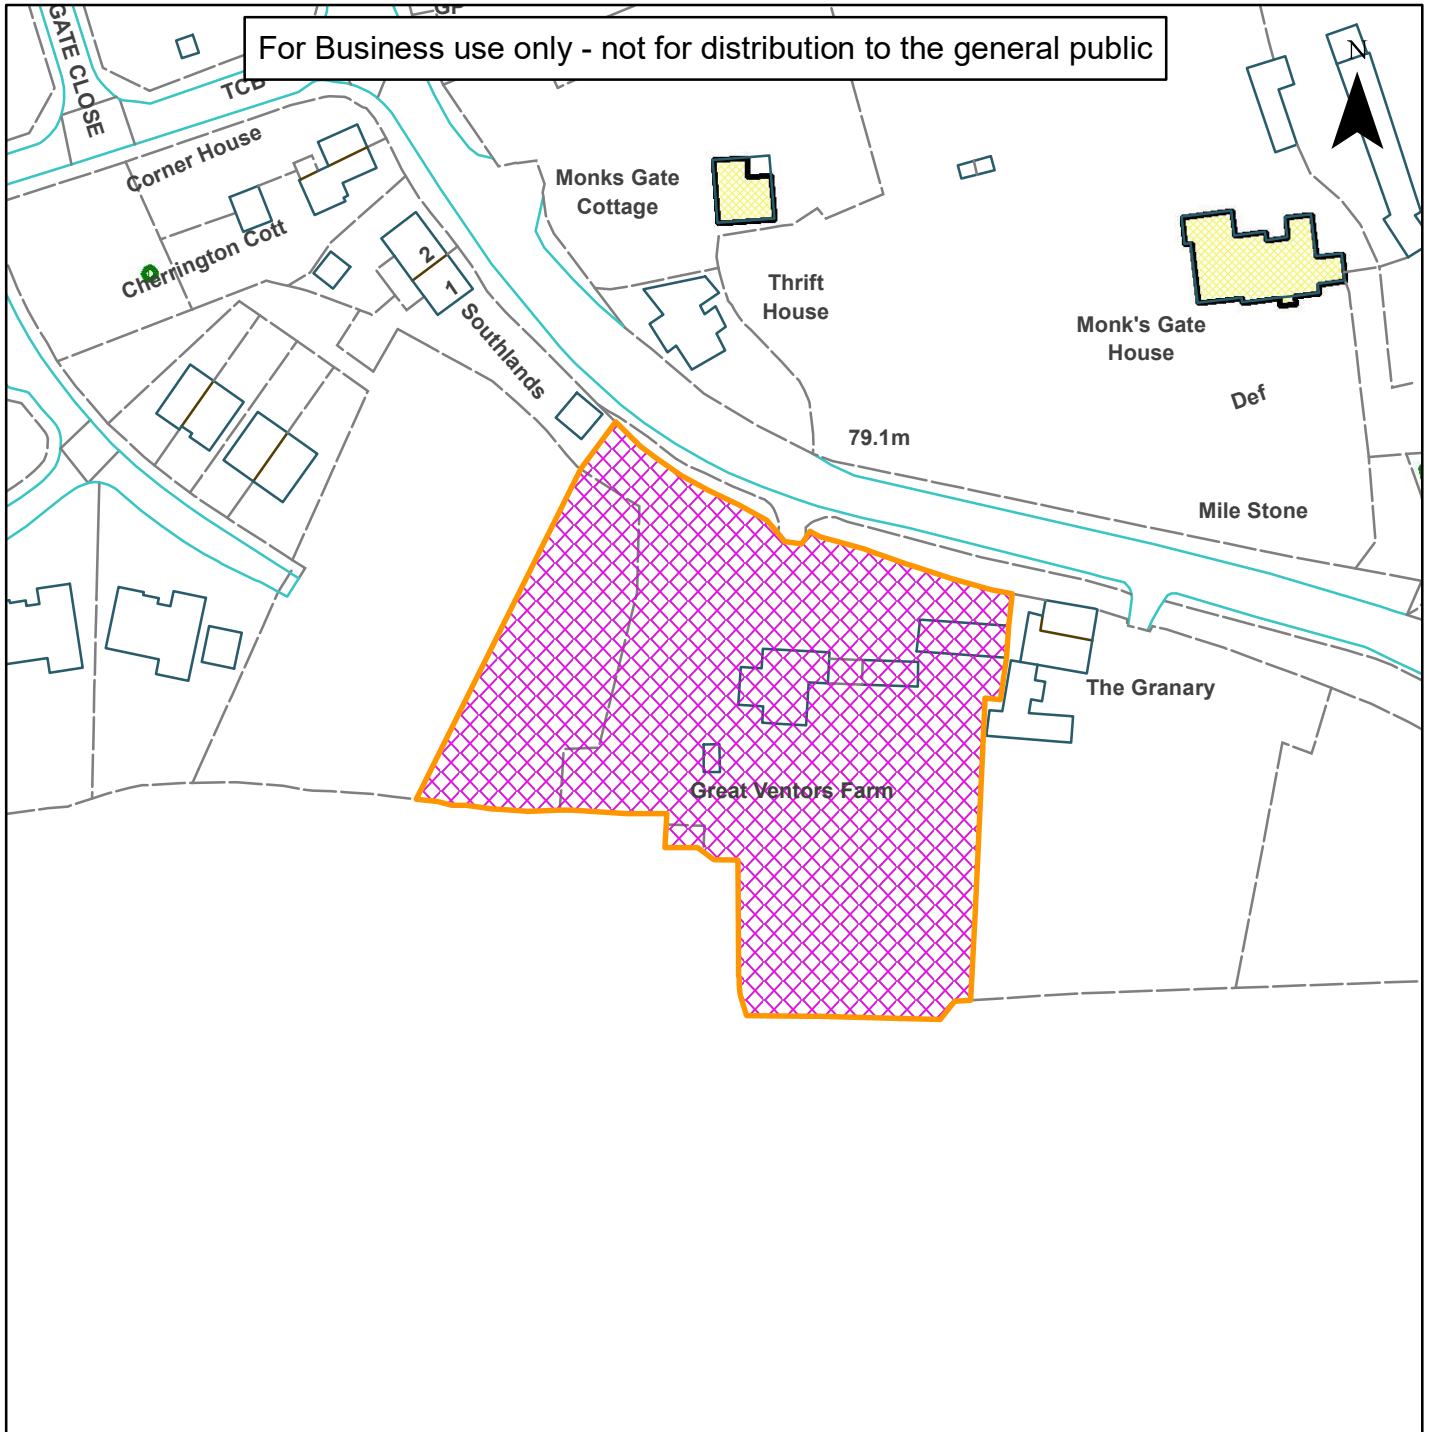

Scale: 1:1,250

Reproduced by permission of Ordnance Survey map on behalf  
of HMSO. © Crown copyright and database rights (2019).  
Ordnance Survey Licence.100023865

Organisation	Horsham District Council
Department	
Comments	
Date	22/09/2022
MSA Number	100023865