


07) DC/22/0773



Horsham District Council

Abingworth Nurseries, Storrington Road, Thakeham, West Sussex

For Business use only - not for distribution to the general public

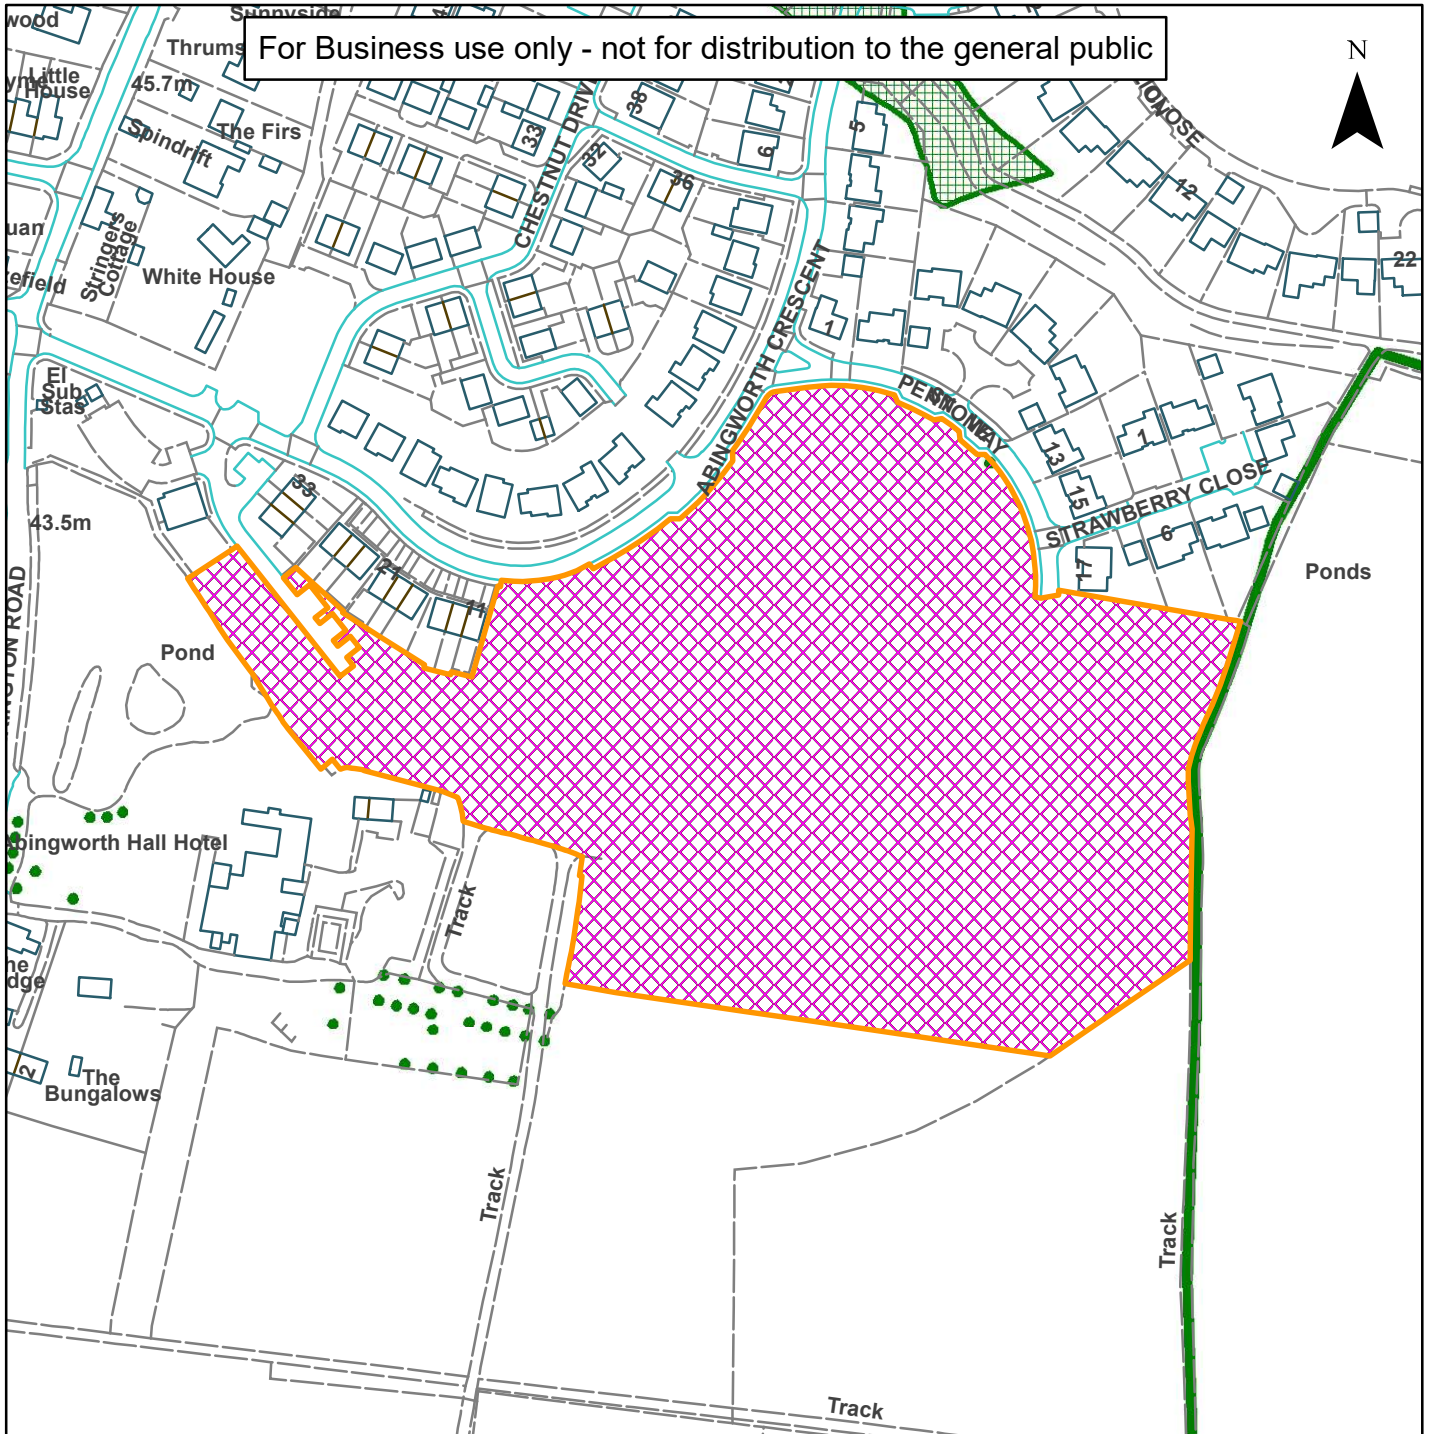

Scale: 1:2,500

Reproduced by permission of Ordnance Survey map on behalf of HMSO. © Crown copyright and database rights (2019). Ordnance Survey Licence.100023865

Organisation	Horsham District Council
Department	
Comments	
Date	09/09/2022
MSA Number	100023865