


07) DC/19/2464



Horsham District Council

Berkeley Homes Development Site, Worthing Road, Southwater, RH13 9BT

For Business use only - not for distribution to the general public

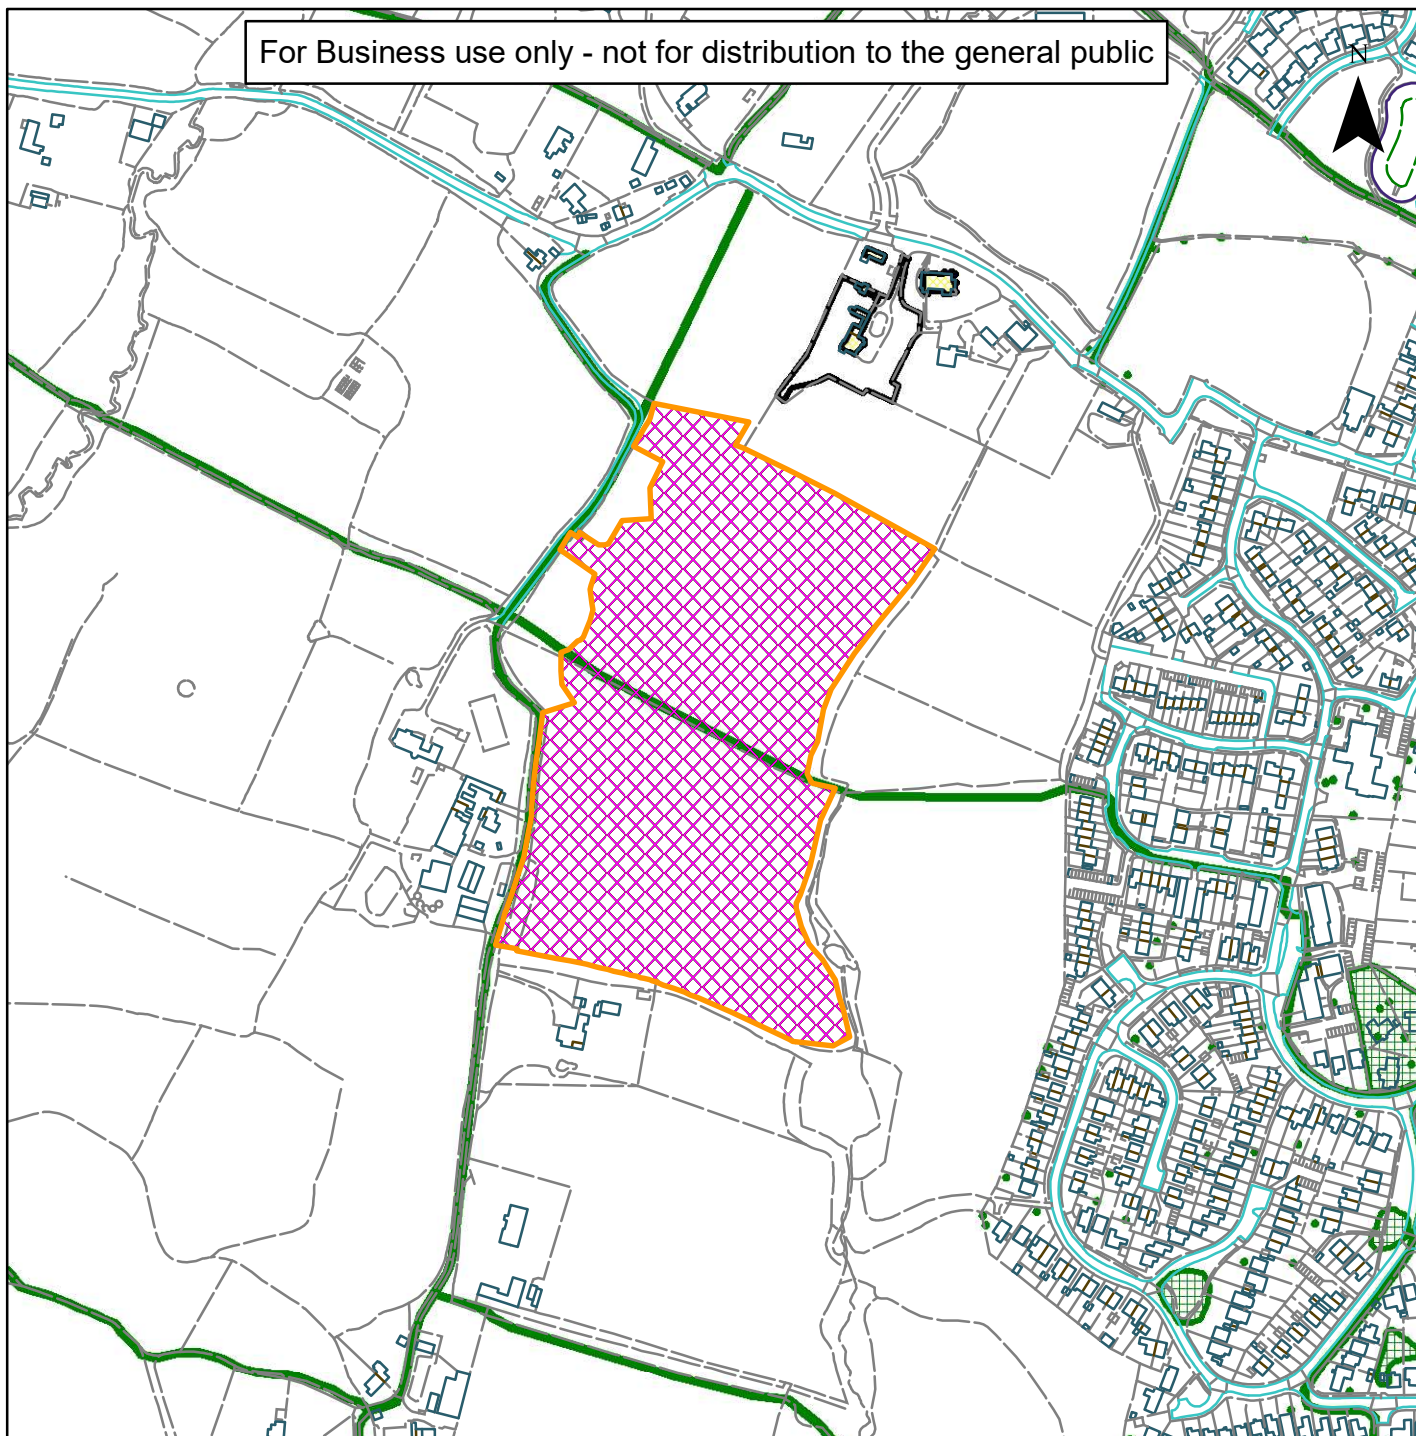

Scale: 1:5,000

Reproduced by permission of Ordnance Survey map on behalf of HMSO. © Crown copyright and database rights (2019). Ordnance Survey Licence.100023865

Organisation	Horsham District Council
Department	
Comments	
Date	20/10/2022
MSA Number	100023865