


07) DC/21/0372



Horsham
District
Council

Chanctonbury Nurseries, Rectory Lane, Ashington, Pulborough,
West Sussex, RH20 3AS

For Business use only - not for distribution to the general public

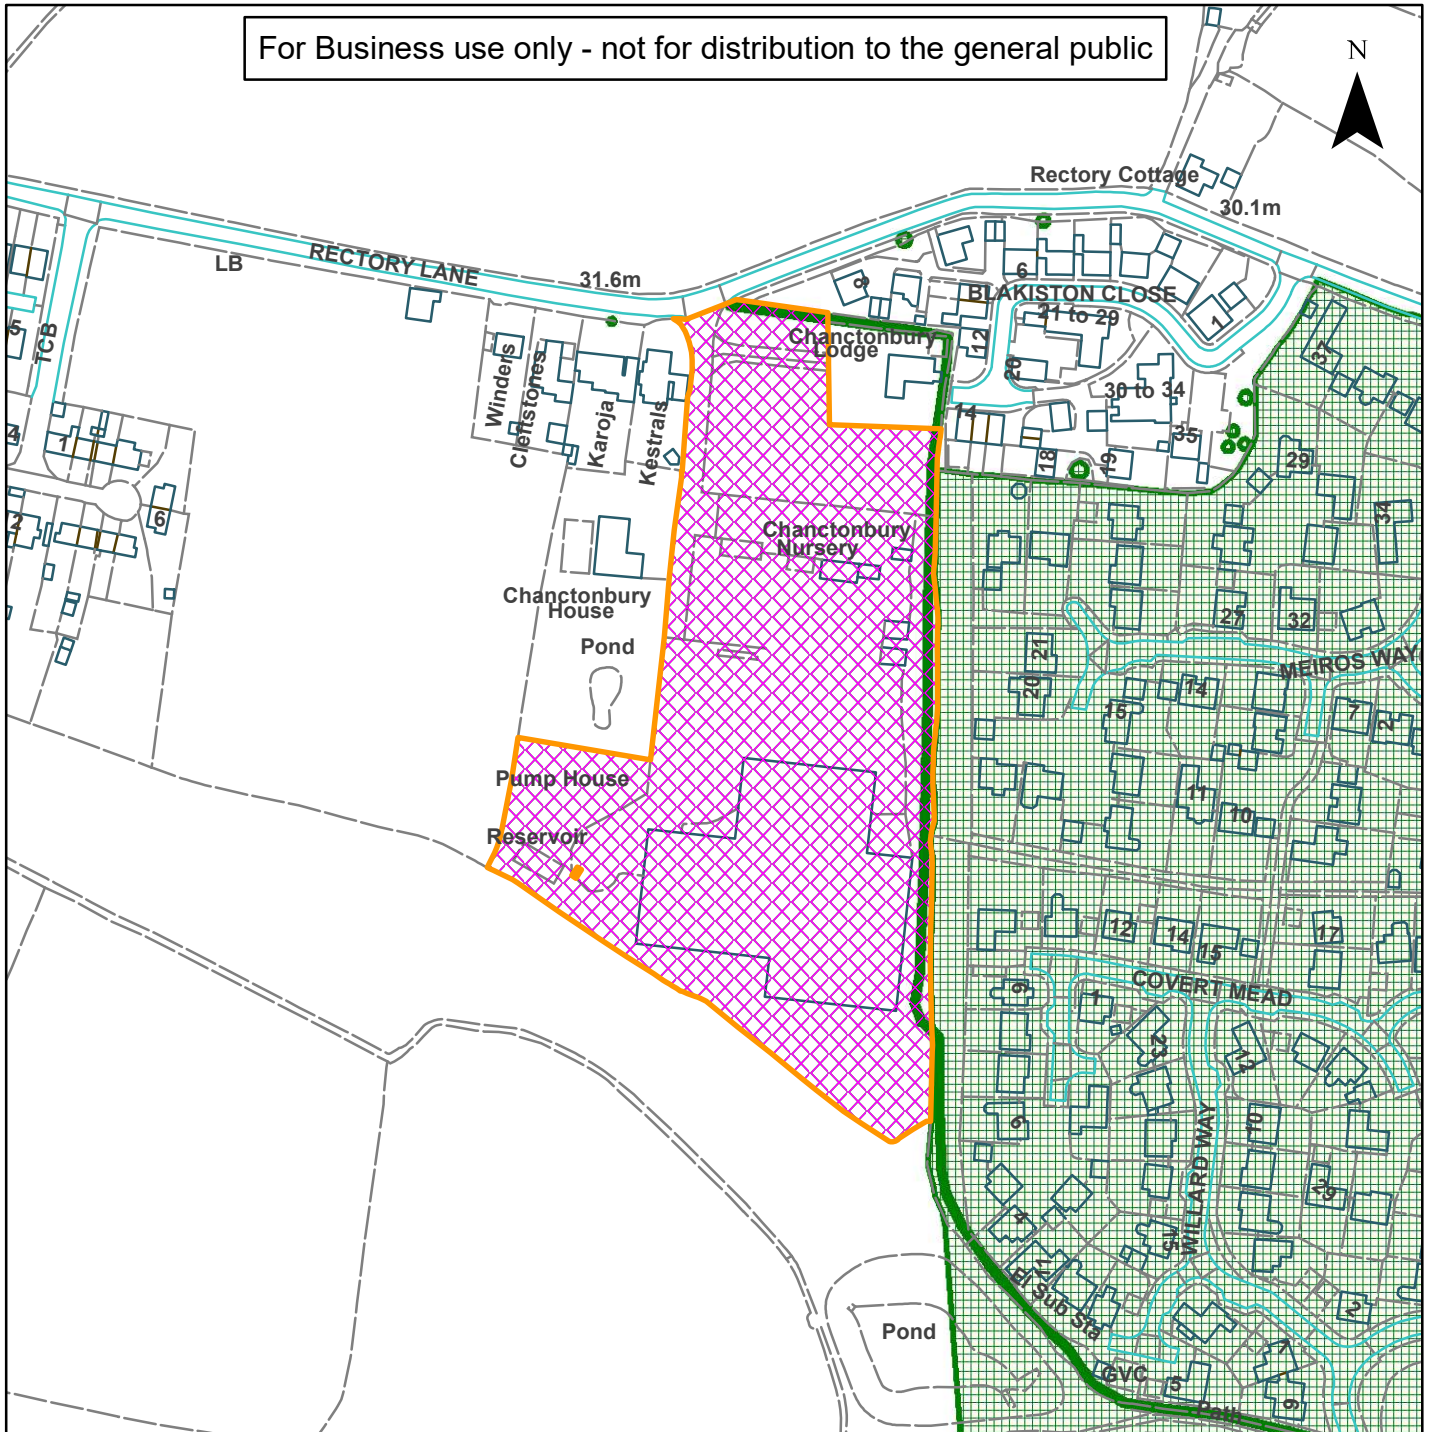

Scale: 1:2,500

Reproduced by permission of Ordnance Survey map on behalf
of HMSO. © Crown copyright and database rights (2019).
Ordnance Survey Licence.100023865

Organisation	Horsham District Council
Department	
Comments	
Date	08/12/2022
MSA Number	100023865