


# 07) DC/22/0695



## Horsham District Council

Woodmans Farm, London Road, Ashington, West Sussex, RH20 3AU

For Business use only - not for distribution to the general public

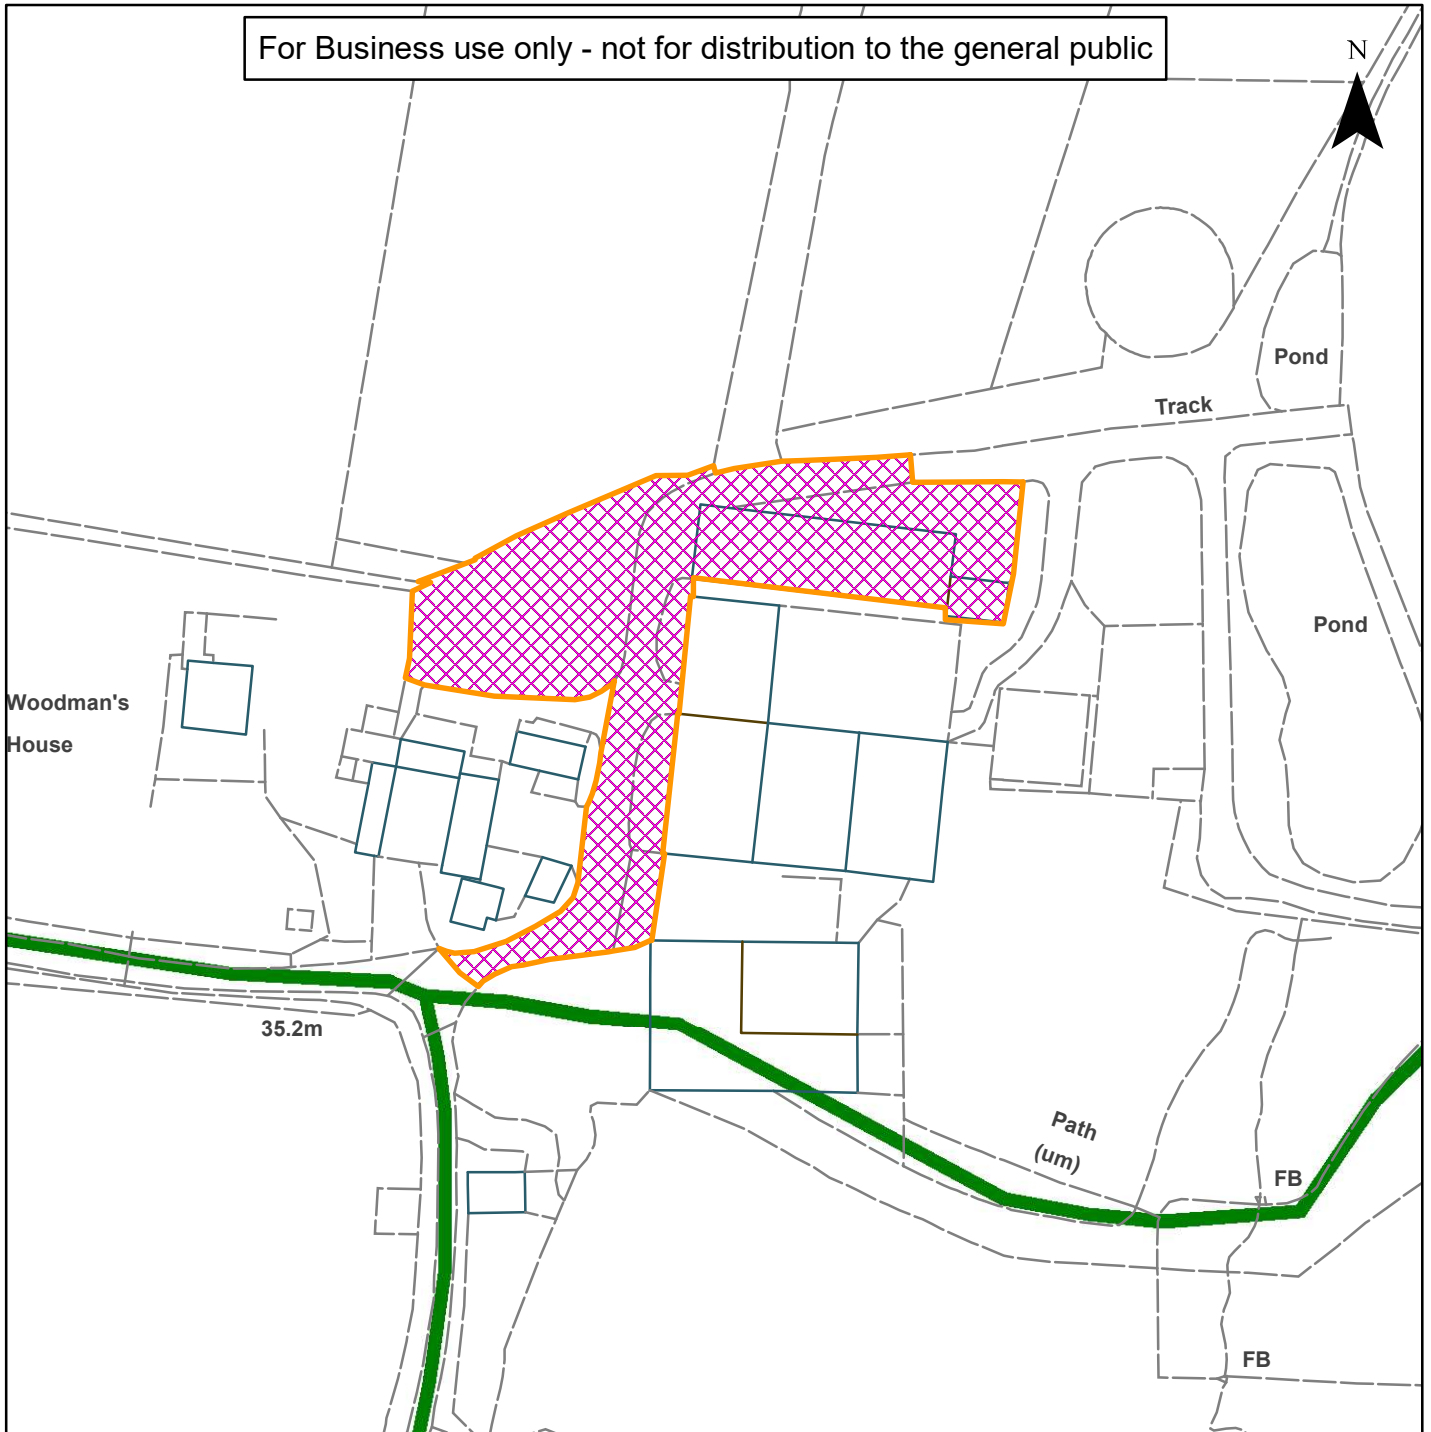

Scale: 1:1,250

Reproduced by permission of Ordnance Survey map on behalf of HMSO. © Crown copyright and database rights (2019). Ordnance Survey Licence.100023865

Organisation	Horsham District Council
Department	
Comments	
Date	12/01/2023
MSA Number	100023865