


07) DC/22/2037



Horsham
District
Council

Honeywood House, Horsham Road, Rowhook, Horsham,
West Sussex, RH12 3QD

For Business use only - not for distribution to the general public

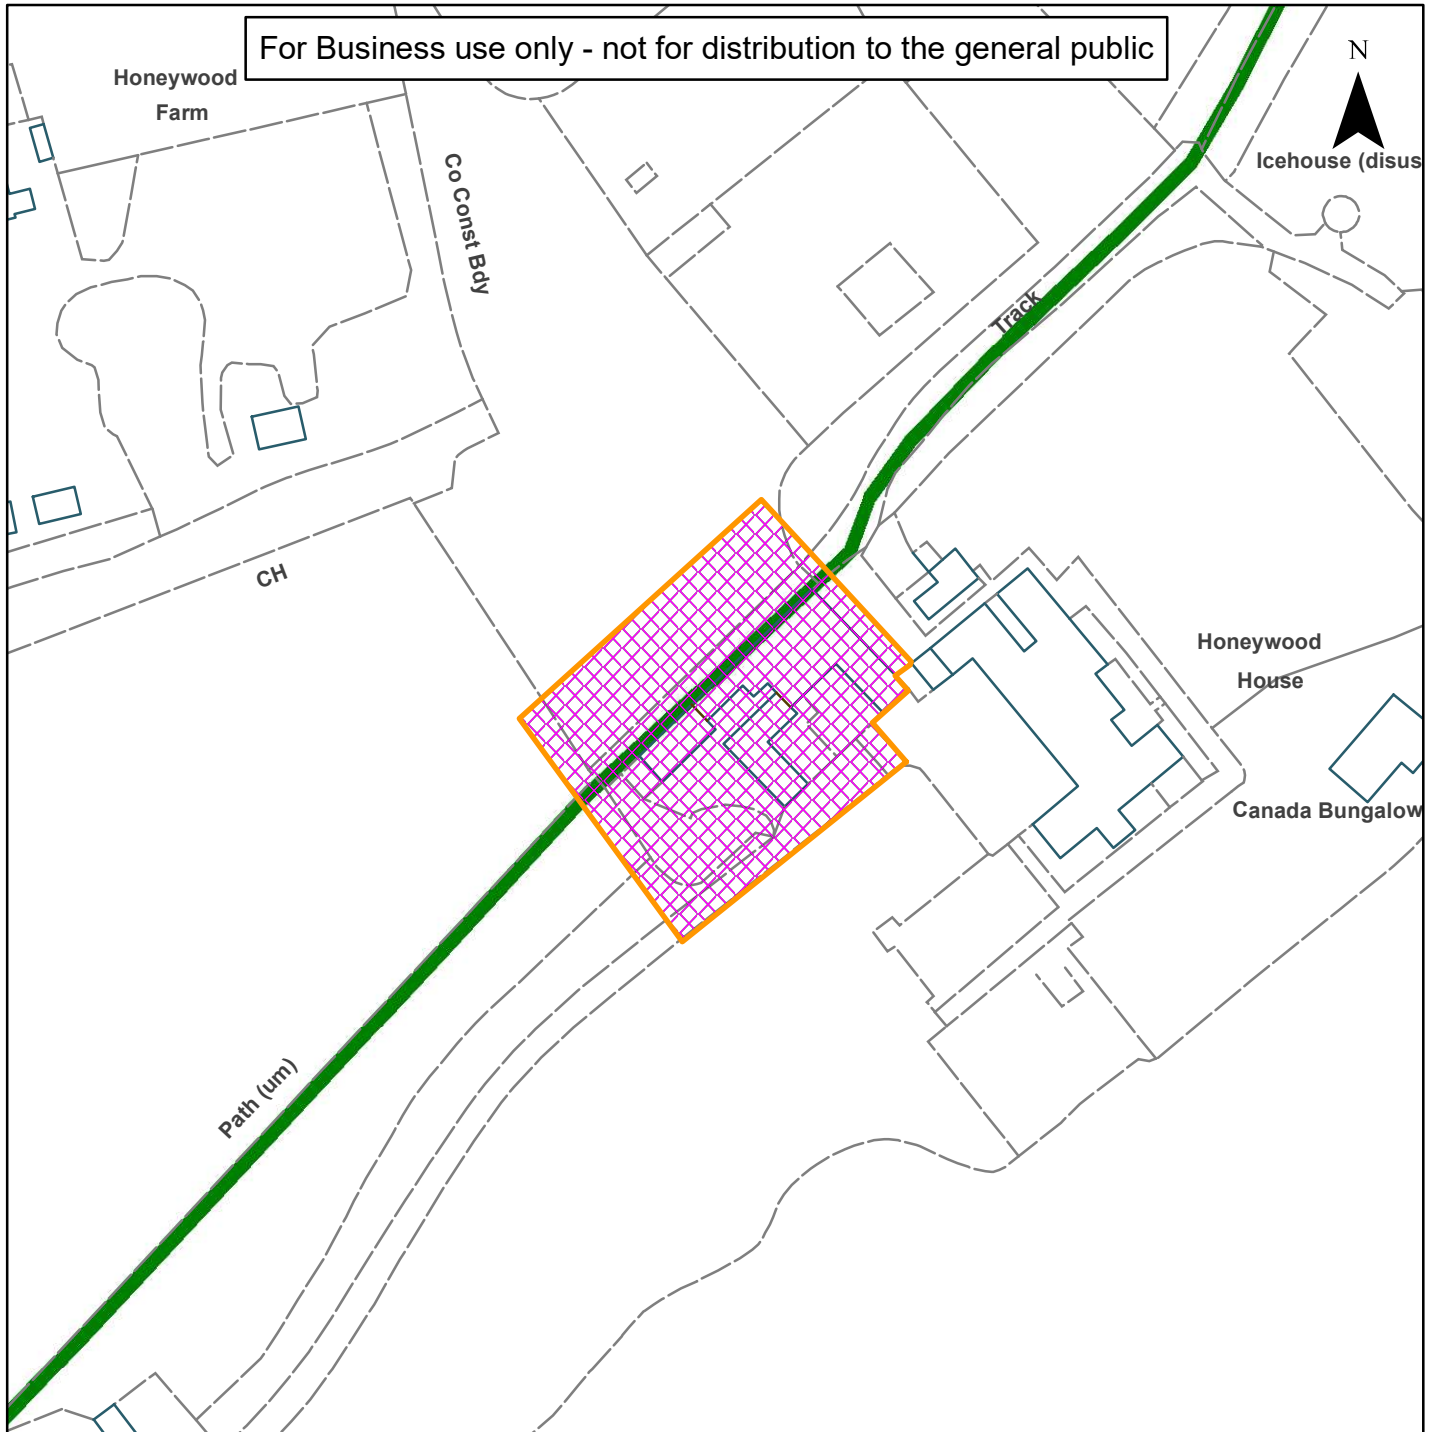

Scale: 1:1,250

Reproduced by permission of Ordnance Survey map on behalf
of HMSO. © Crown copyright and database rights (2019).
Ordnance Survey Licence.100023865

Organisation	Horsham District Council
Department	
Comments	
Date	26/01/2023
MSA Number	100023865