


07) DC/22/2313



**Horsham
District
Council**

Sussex House, North Street, Horsham, West Sussex, RH12 1RQ

For Business use only - not for distribution to the general public

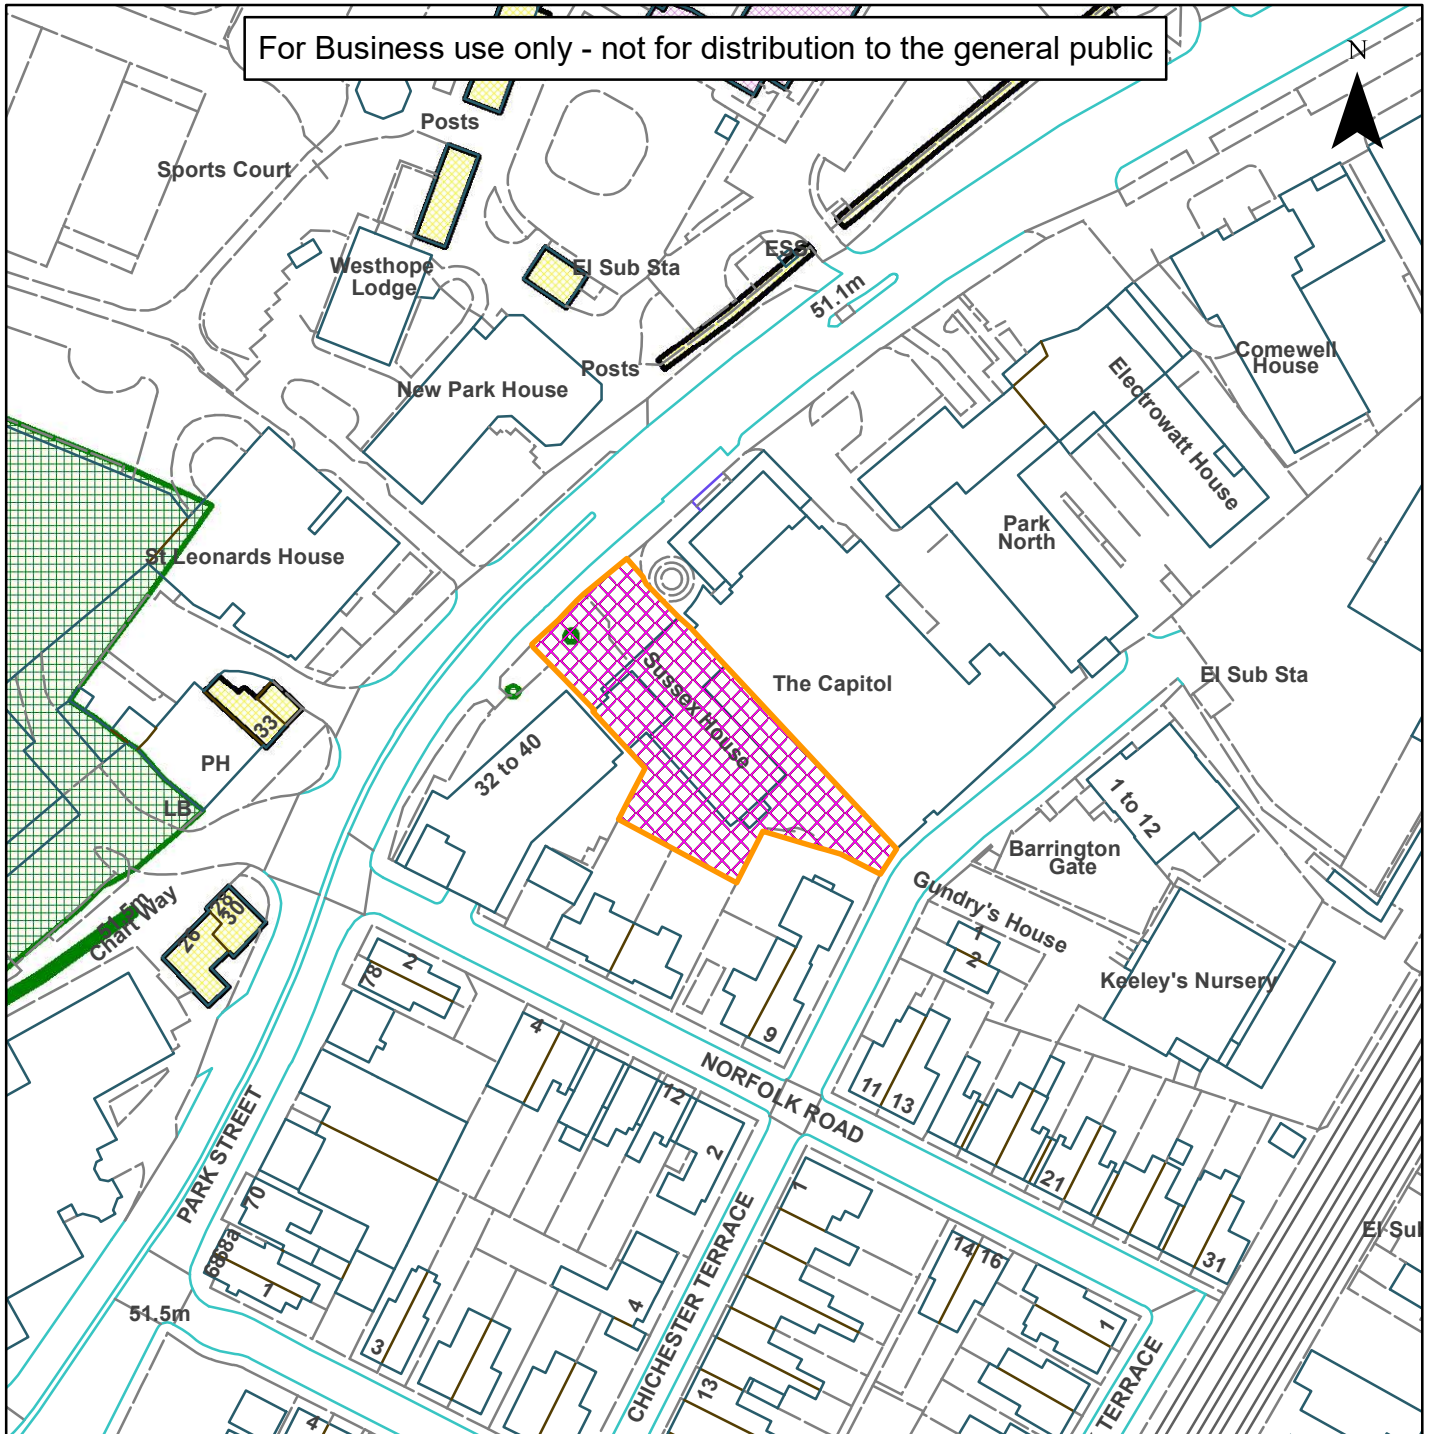

Scale: 1:1,250

Reproduced by permission of Ordnance Survey map on behalf of HMSO. © Crown copyright and database rights (2019). Ordnance Survey Licence.100023865

Organisation	Horsham District Council
Department	
Comments	
Date	24/05/2023
MSA Number	100023865