


Appendix Two: Plan of proposed work

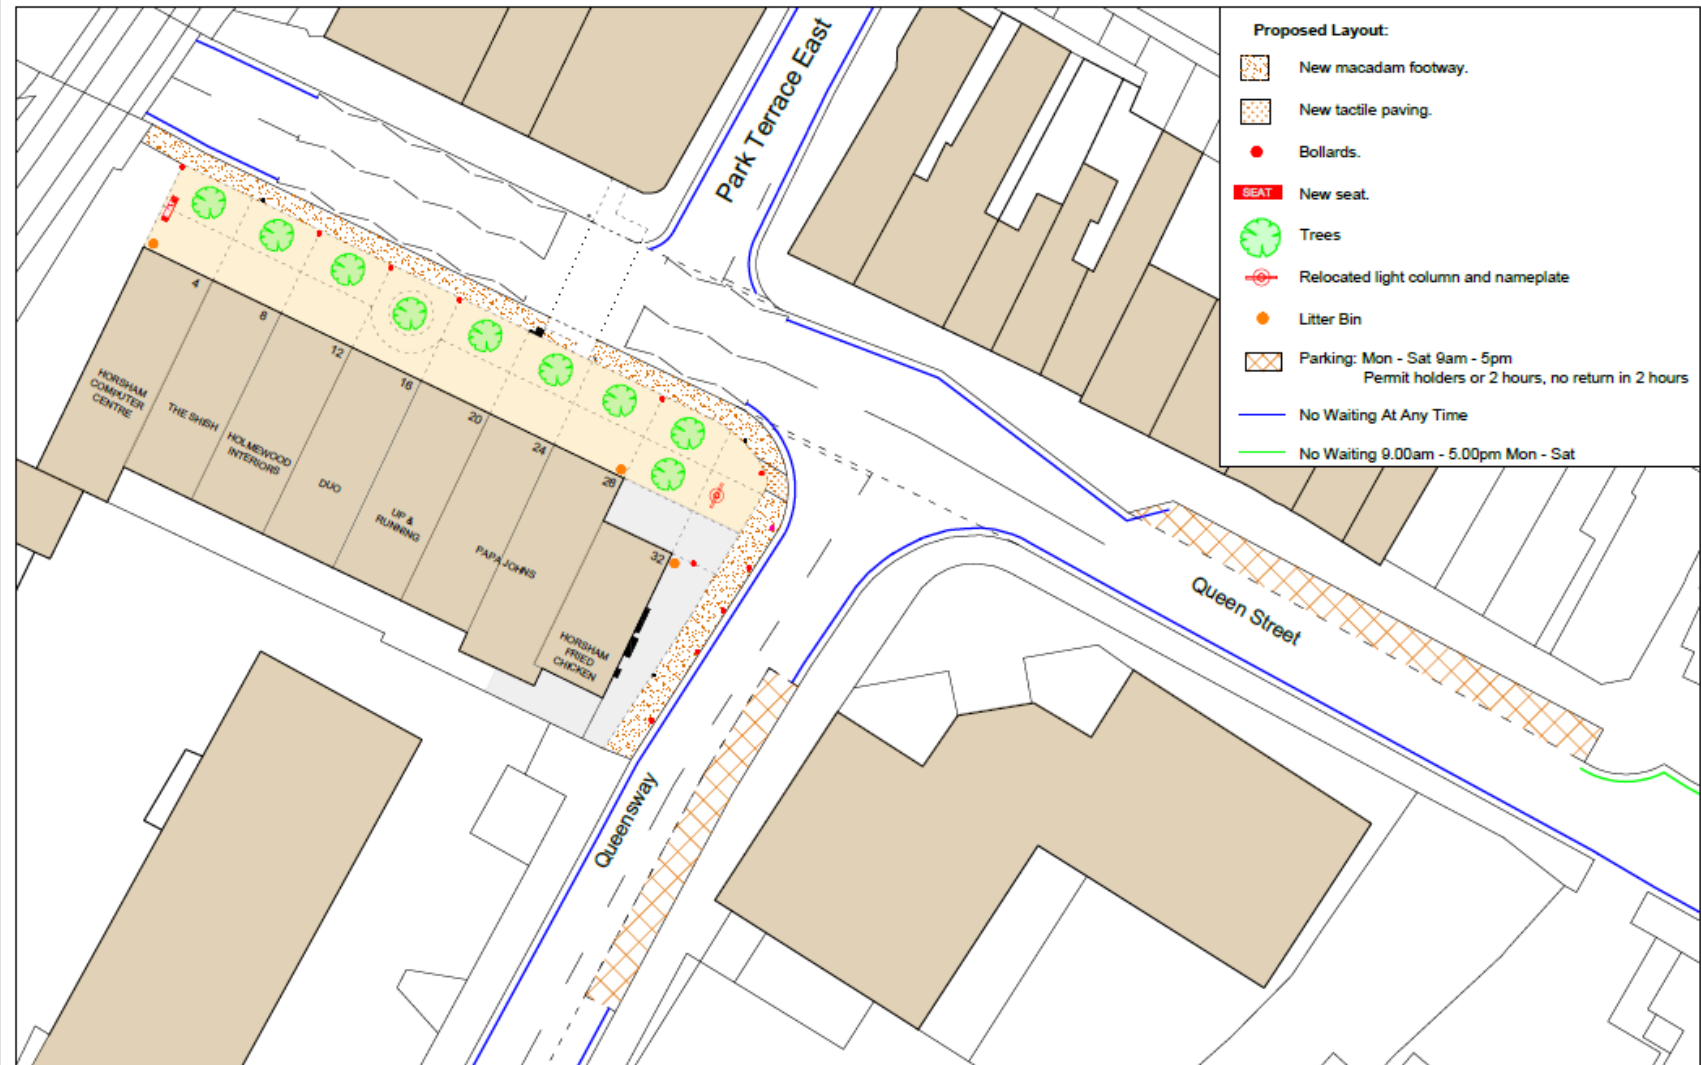

Horsham District Council
 Parkside, Chart Way, Horsham,
 West Sussex RH12 1RL
 Tel: 01403 215100
 Fax: 01403 215371
 www.horsham.gov.uk

Queen Street Shops, Horsham Proposed Works

Design	HDC	Drawn	NW	Project No.	Date	March 2023
Scale	1:200 @ A2			Drawing No.	QSS/14	
File	Crown Copyright 2000. SIA No. 100018563					