


08) DC/23/1595



Horsham District Council

Lavender Cottage, Blackstone Gate Farm, Henfield Road, Albourne, Hassocks, West Sussex, BN6 9JJ

For Business use only - not for distribution to the general public

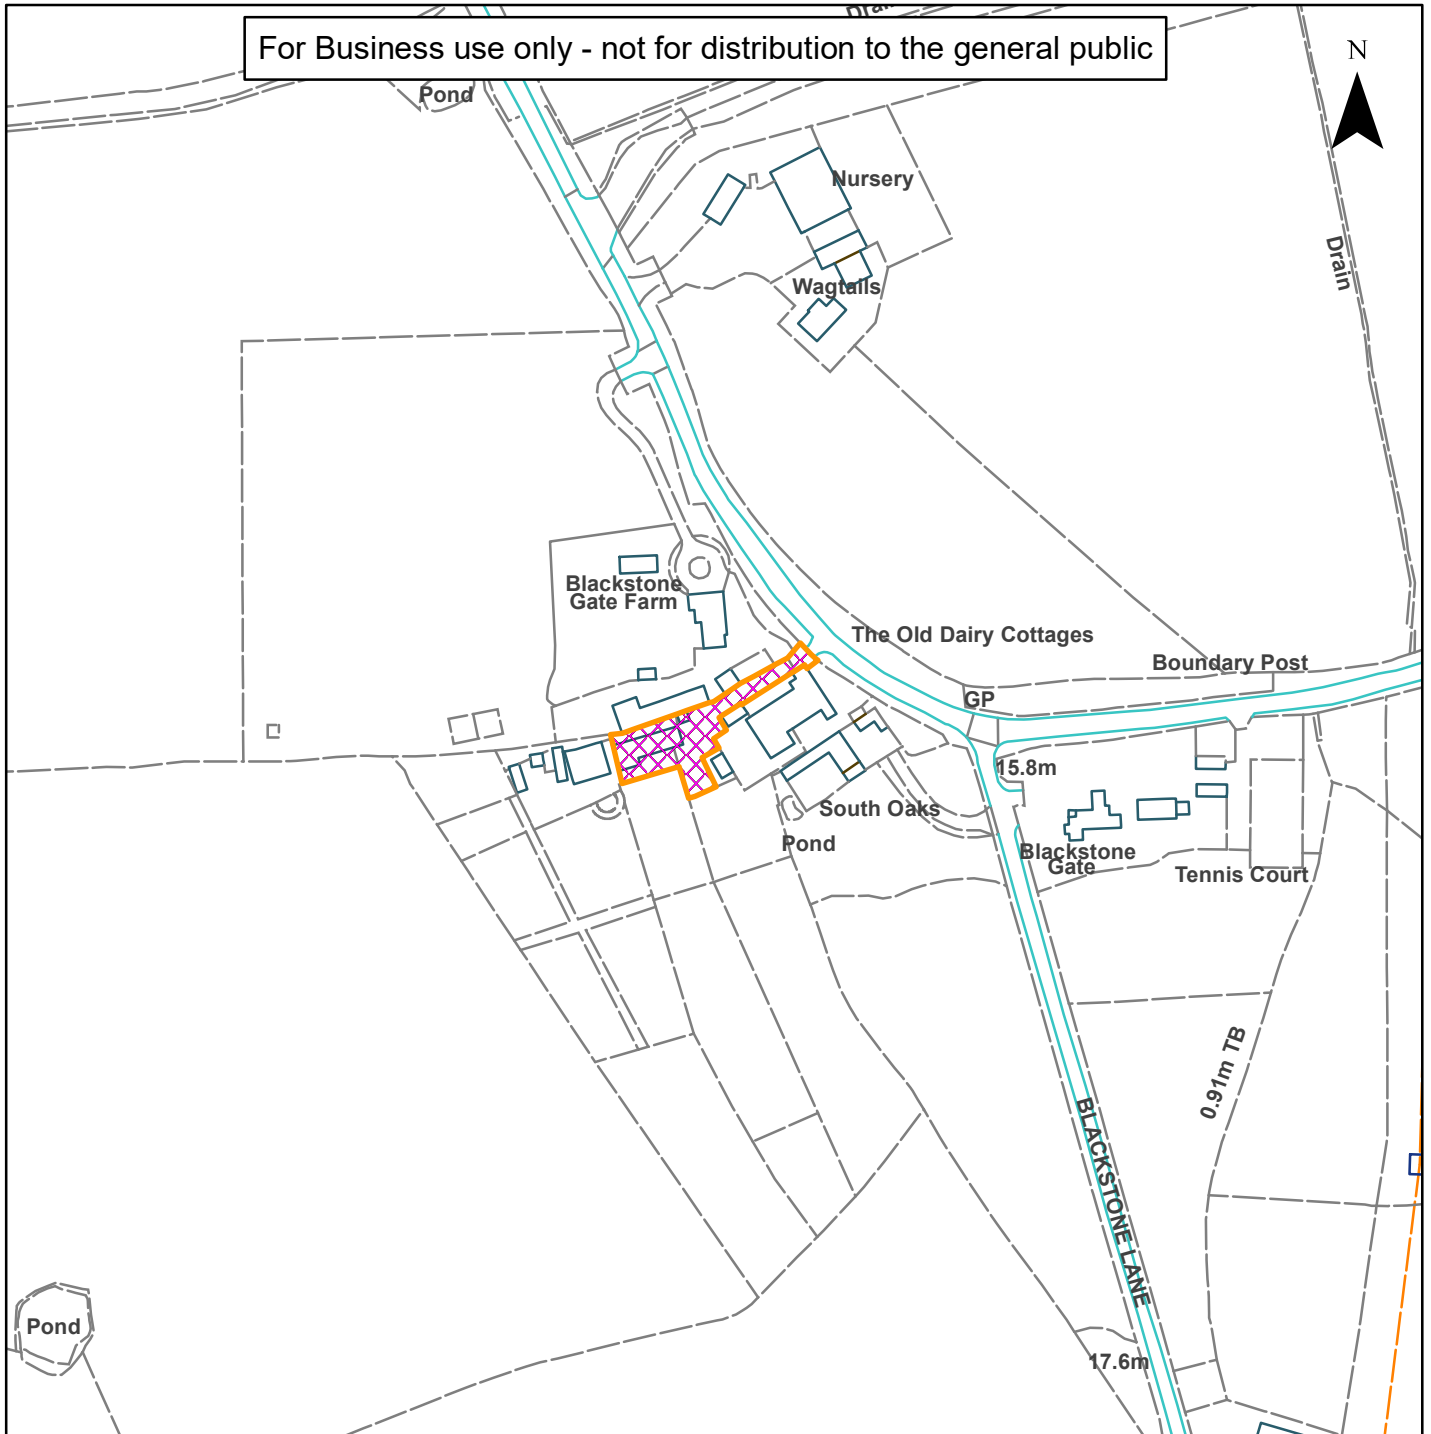

Scale: 1:2,500

Reproduced by permission of Ordnance Survey map on behalf of HMSO. © Crown copyright and database rights (2019). Ordnance Survey Licence.100023865

Organisation	Horsham District Council
Department	
Comments	Not Set
Date	07/12/2023
MSA Number	100023865