




Barn at Maple Hill

For Business use only - not for distribution to the general public

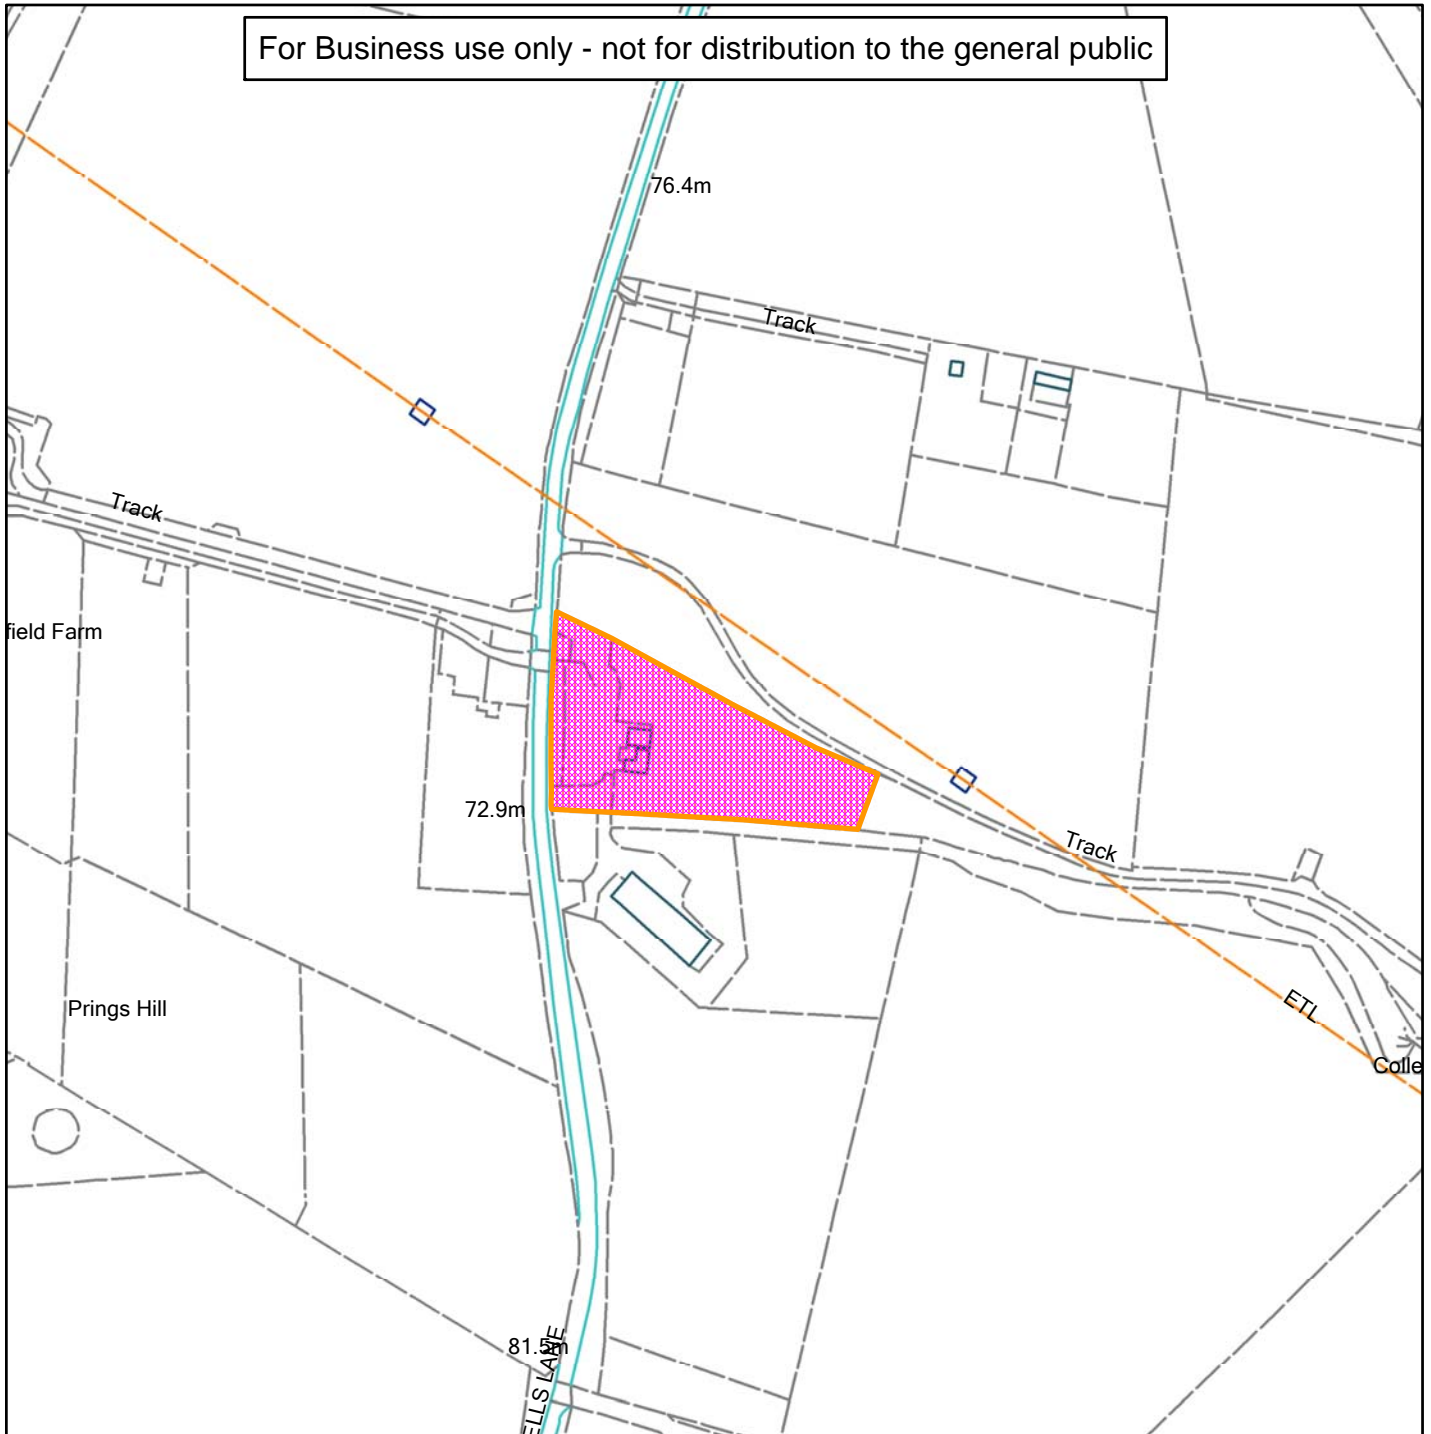

Scale: 1:2,500

Reproduced from the Ordnance Survey map with permission of the Controller of Her Majesty's Stationery Office © Crown Copyright 2012.

Unauthorised reproduction infringes Crown Copyright and may lead to prosecution or civil proceedings.

Organisation	Horsham District Council
Department	
Comments	
Date	26/01/2017
MSA Number	100023865